




Quote


BILL TO	SHIP TO
---------	---------


Tag2	Item Name	Qty Unit	Markup	Sales Amt
RECEPTION DESK COMPLETED			33.3%	\$20,306.90
	Bullnose	3.92 M	33.3%	\$1,384.72
	Caulking	26.26 M	33.2%	\$244.91
	Fluted/Grooved Stone	1.00 EA	33.3%	\$7,478.13
	Installation	16.96 M²	33.3%	\$2,487.00
	Miter Cut & Glue	14.88 M	33.3%	\$991.75
	Mitre Cut	90.52 M	33.3%	\$5,429.44
	Protection	12.77 M²	33.3%	\$85.09
	Saw Cut	16.96 M²	33.3%	\$1,017.41
	ST-10 - Travertine (Roman Classico - Fluted)	0.00 M²	0.0%	\$0.00
	ST-10 - Travertine (Roman Classico Light - Vein Cut)	0.00 M²	0.0%	\$0.00
	Stone Sealing	12.77 M²	33.3%	\$766.11
	Travertine Labor	7.04 M	33.3%	\$422.34
			Material	\$7,478.13
			Labor	\$12,828.77
			Tax 0.0%	\$0.00
			Total	\$20,306.90


CUSTOMER ACCEPTANCE AND APPROVAL


Print Name	Signature
Date	12/9/2025 10:12 AM

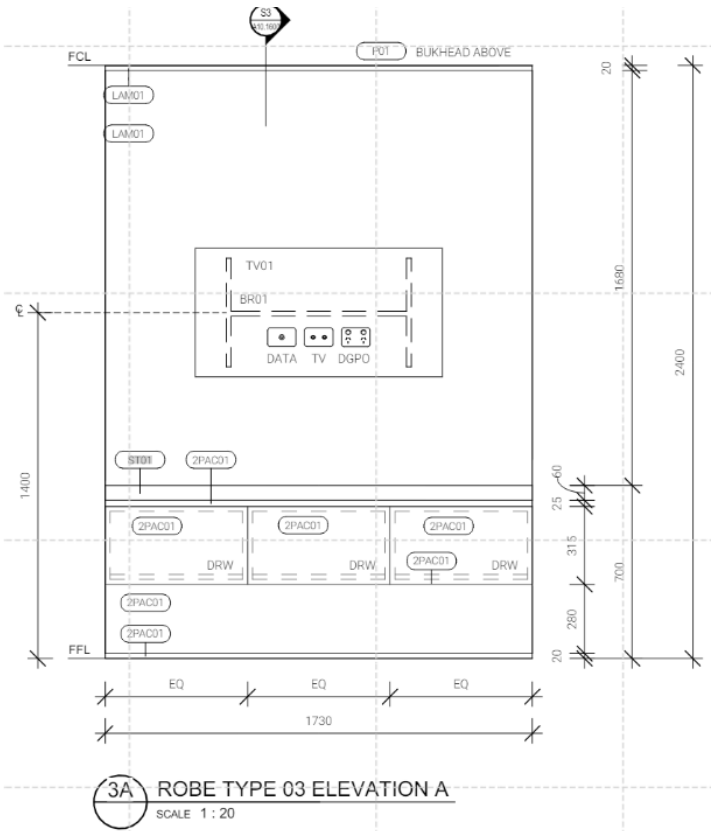


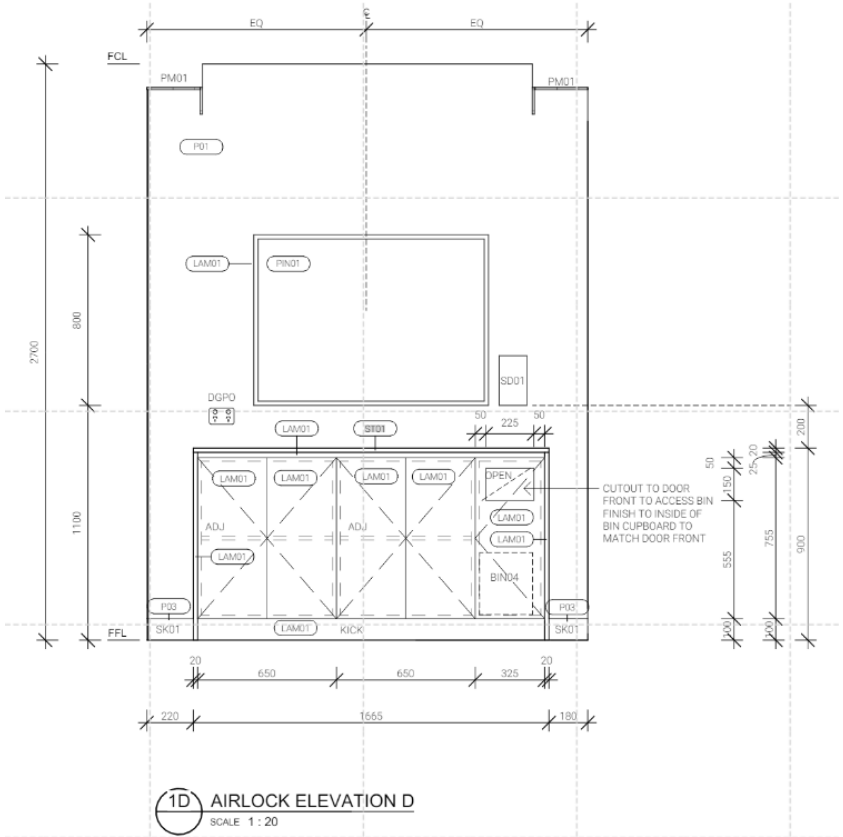


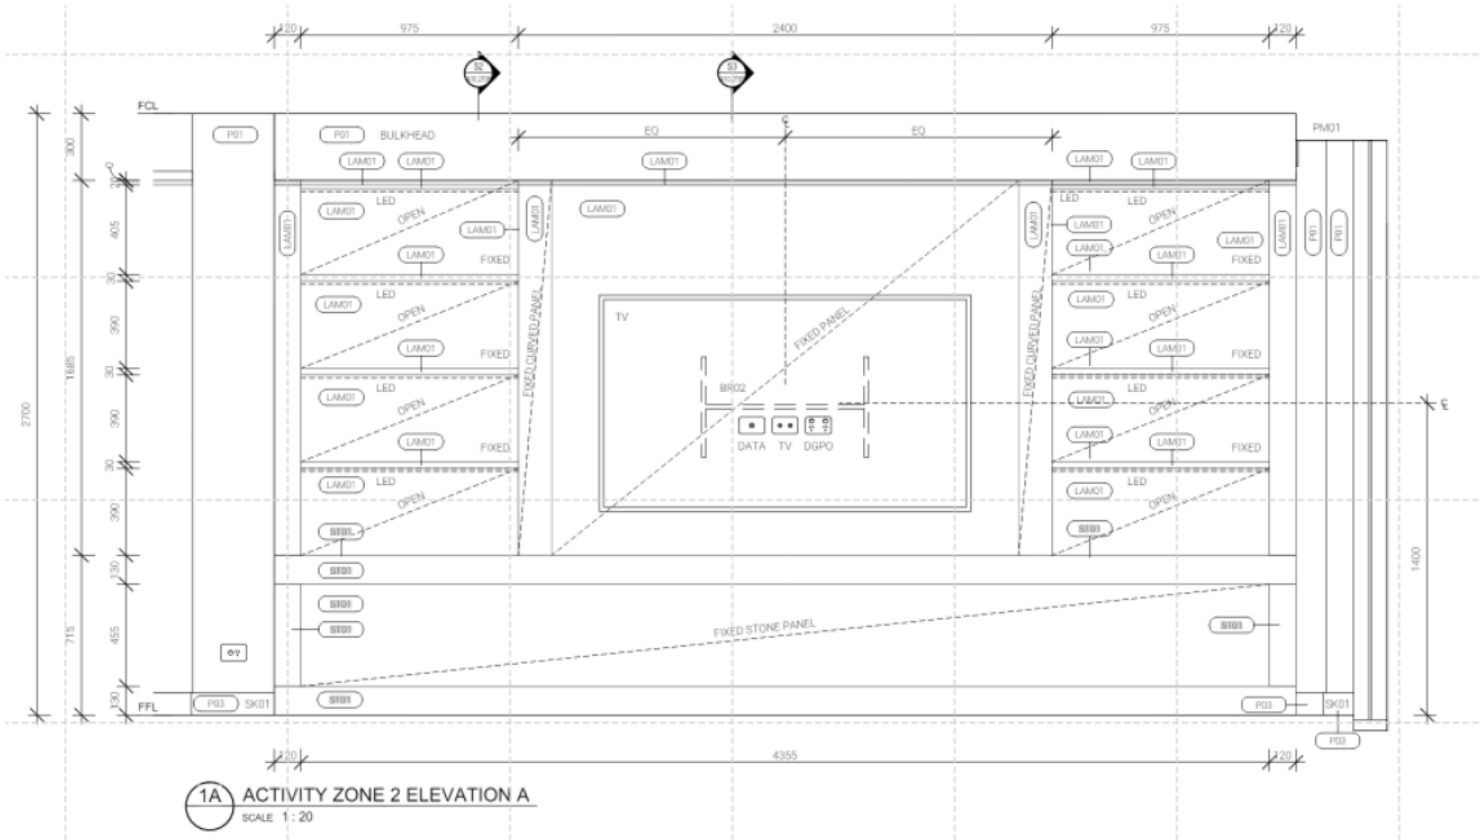


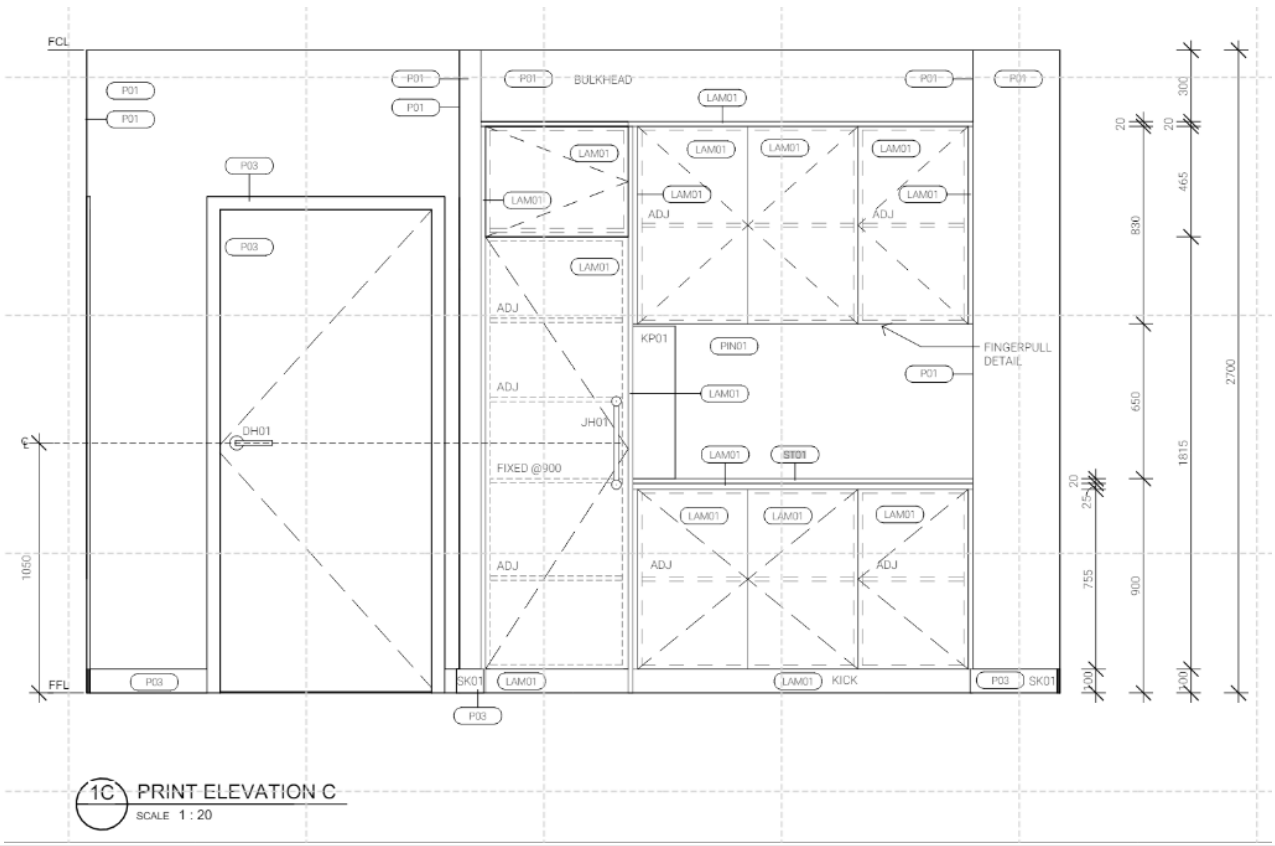



 


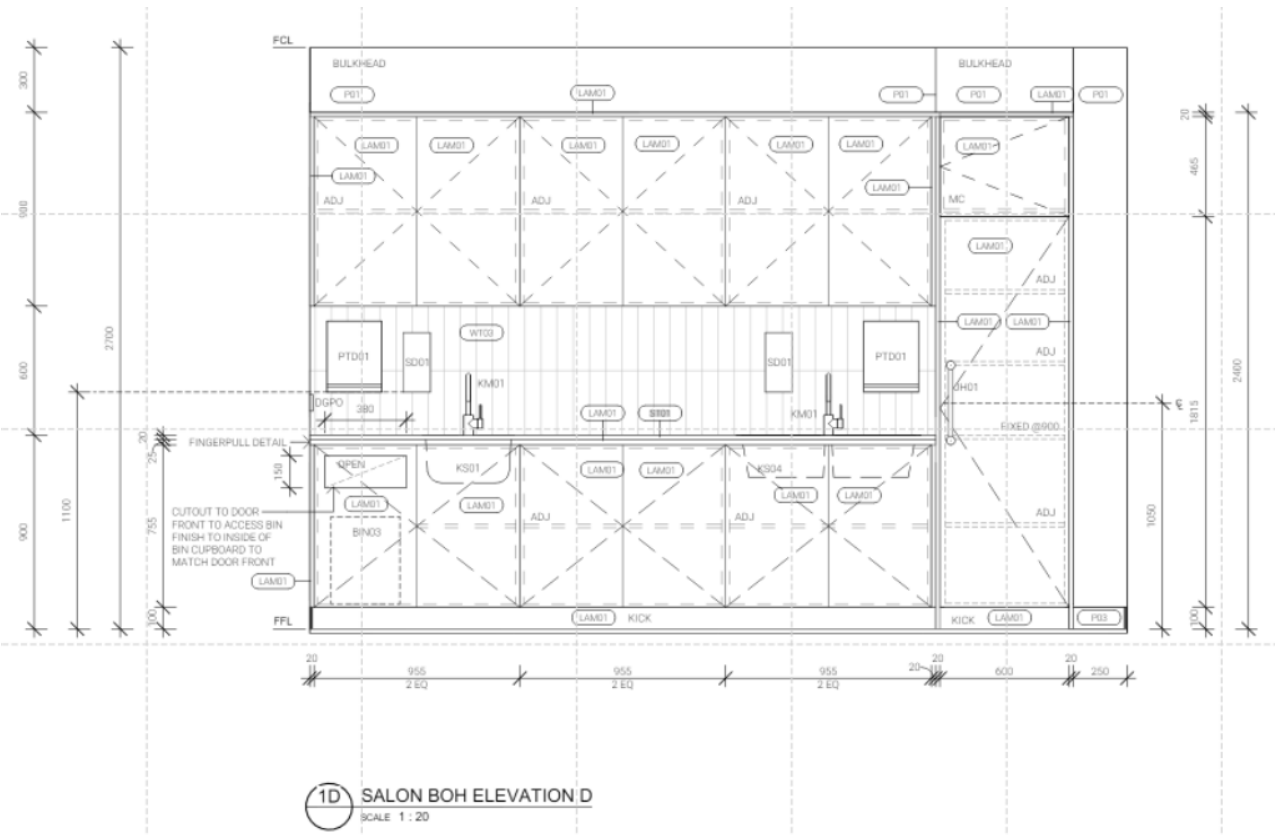


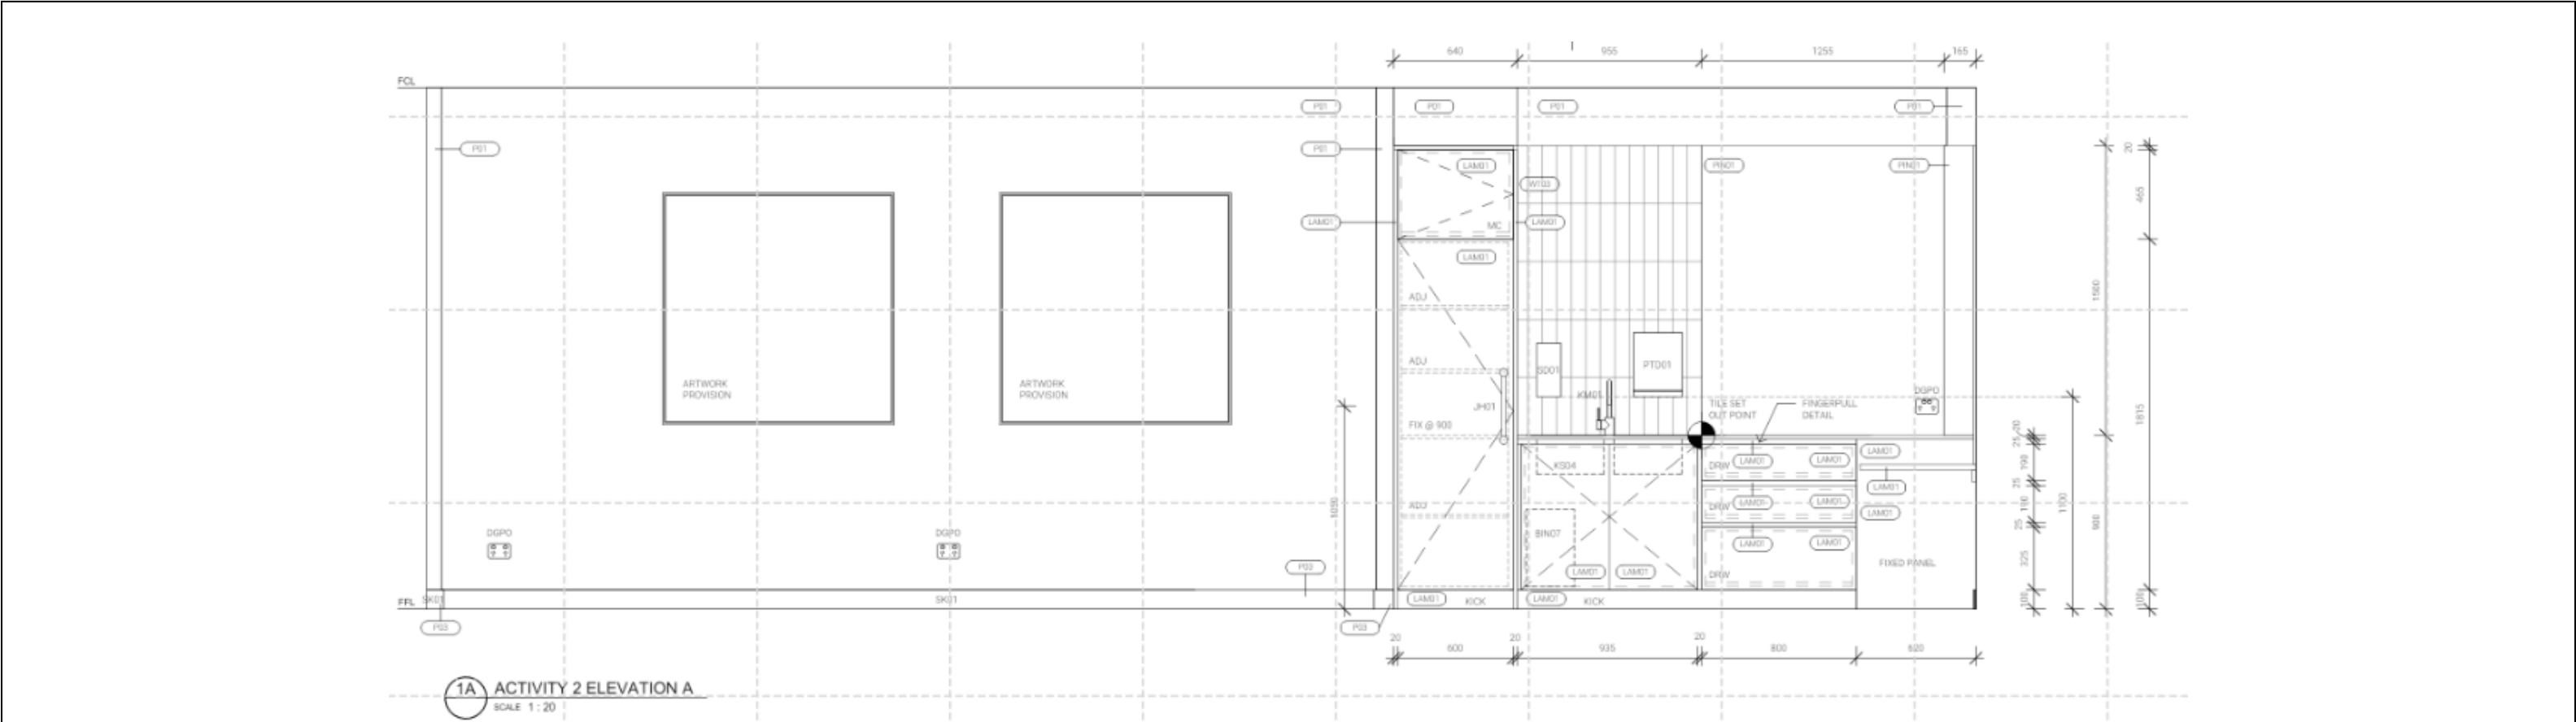


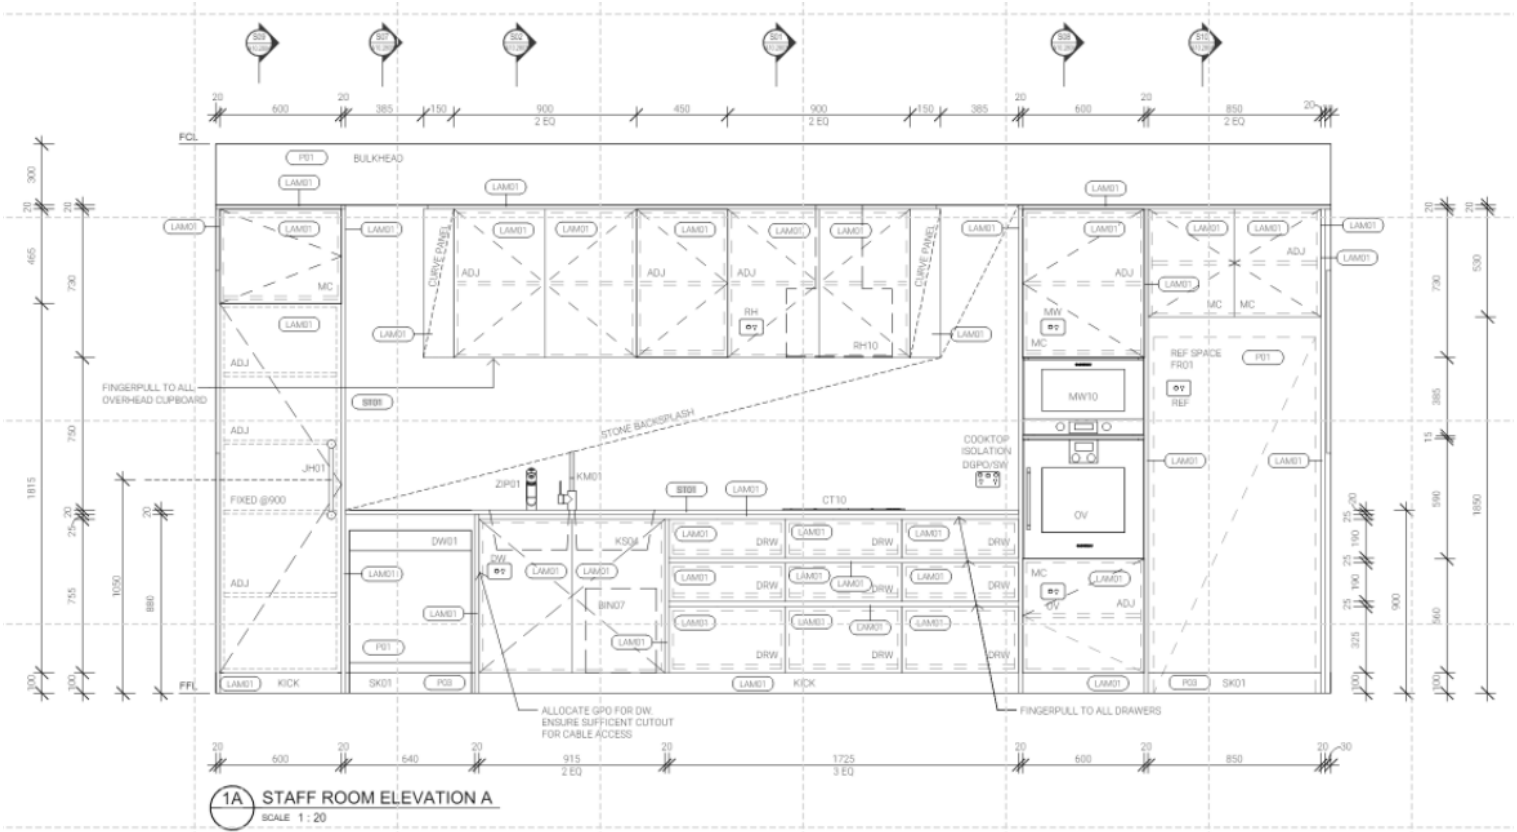



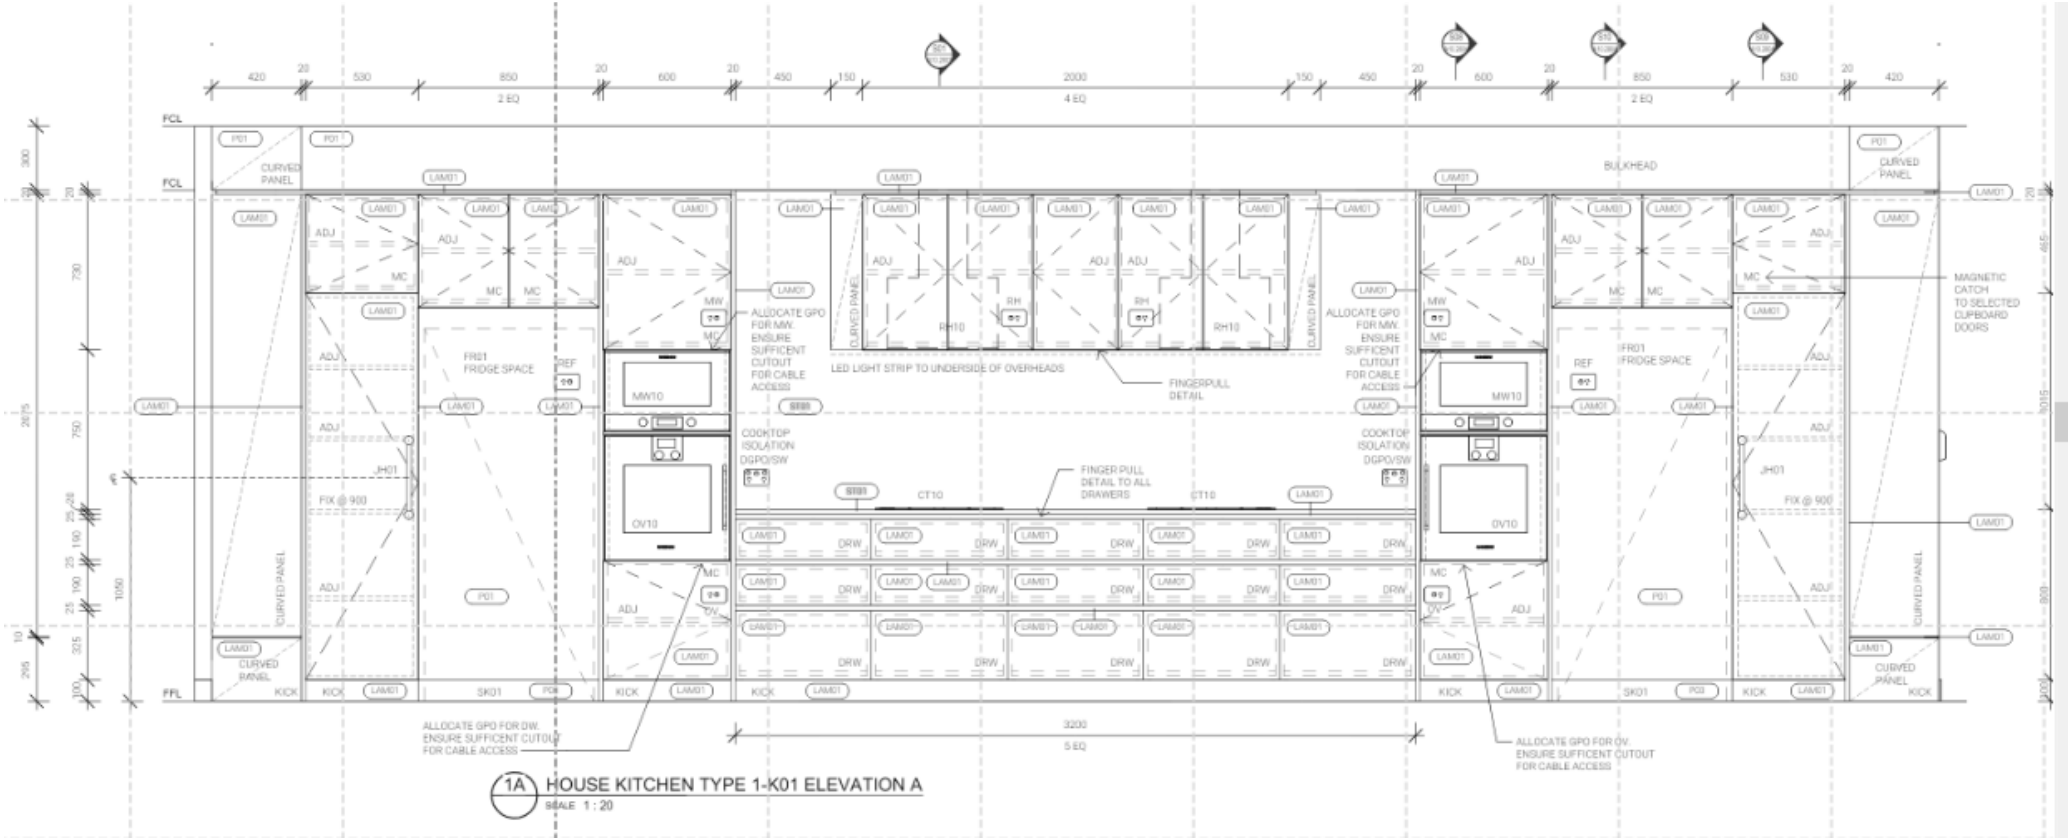


 
 


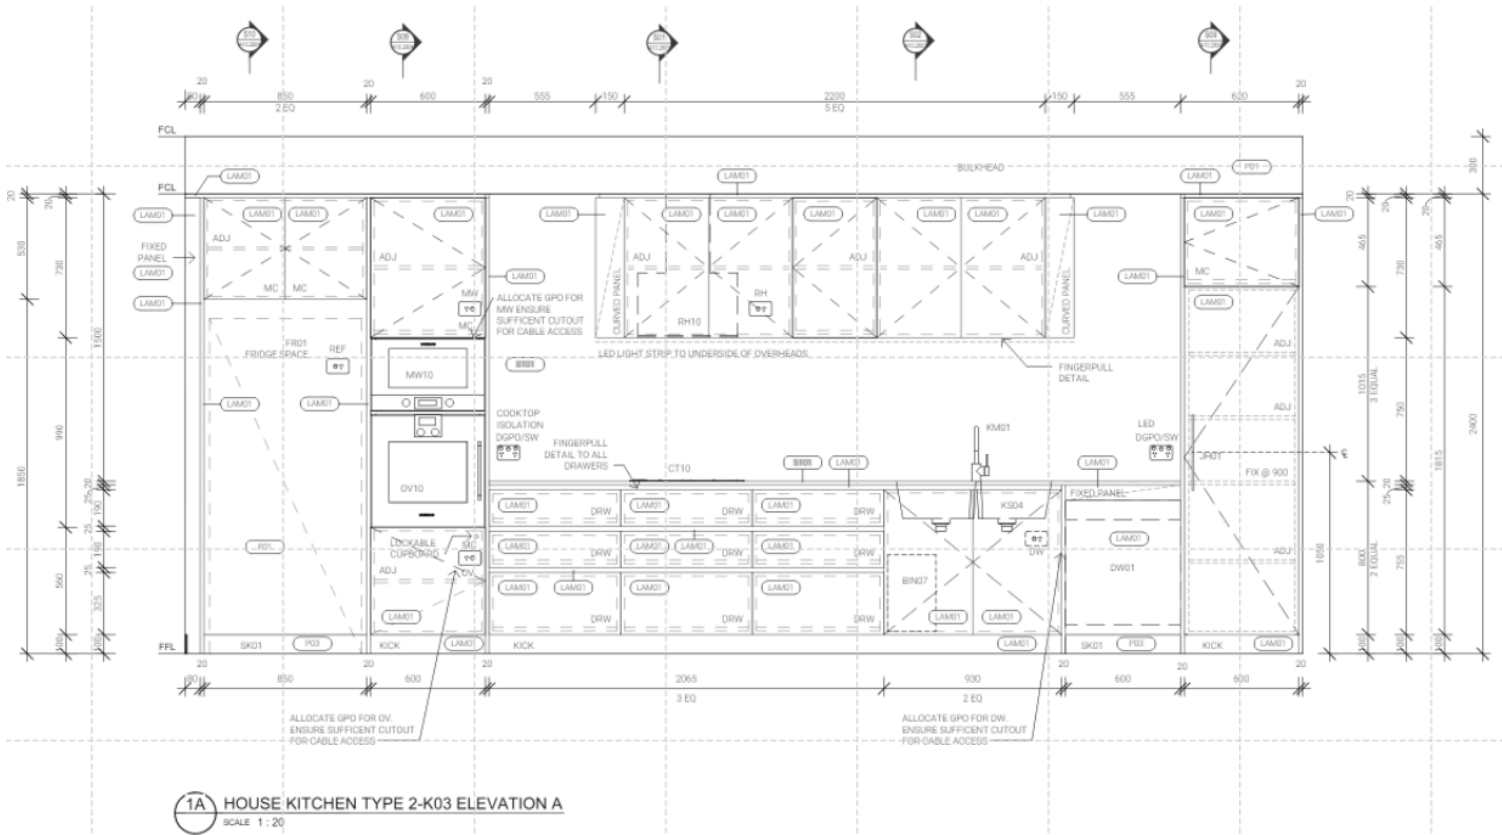



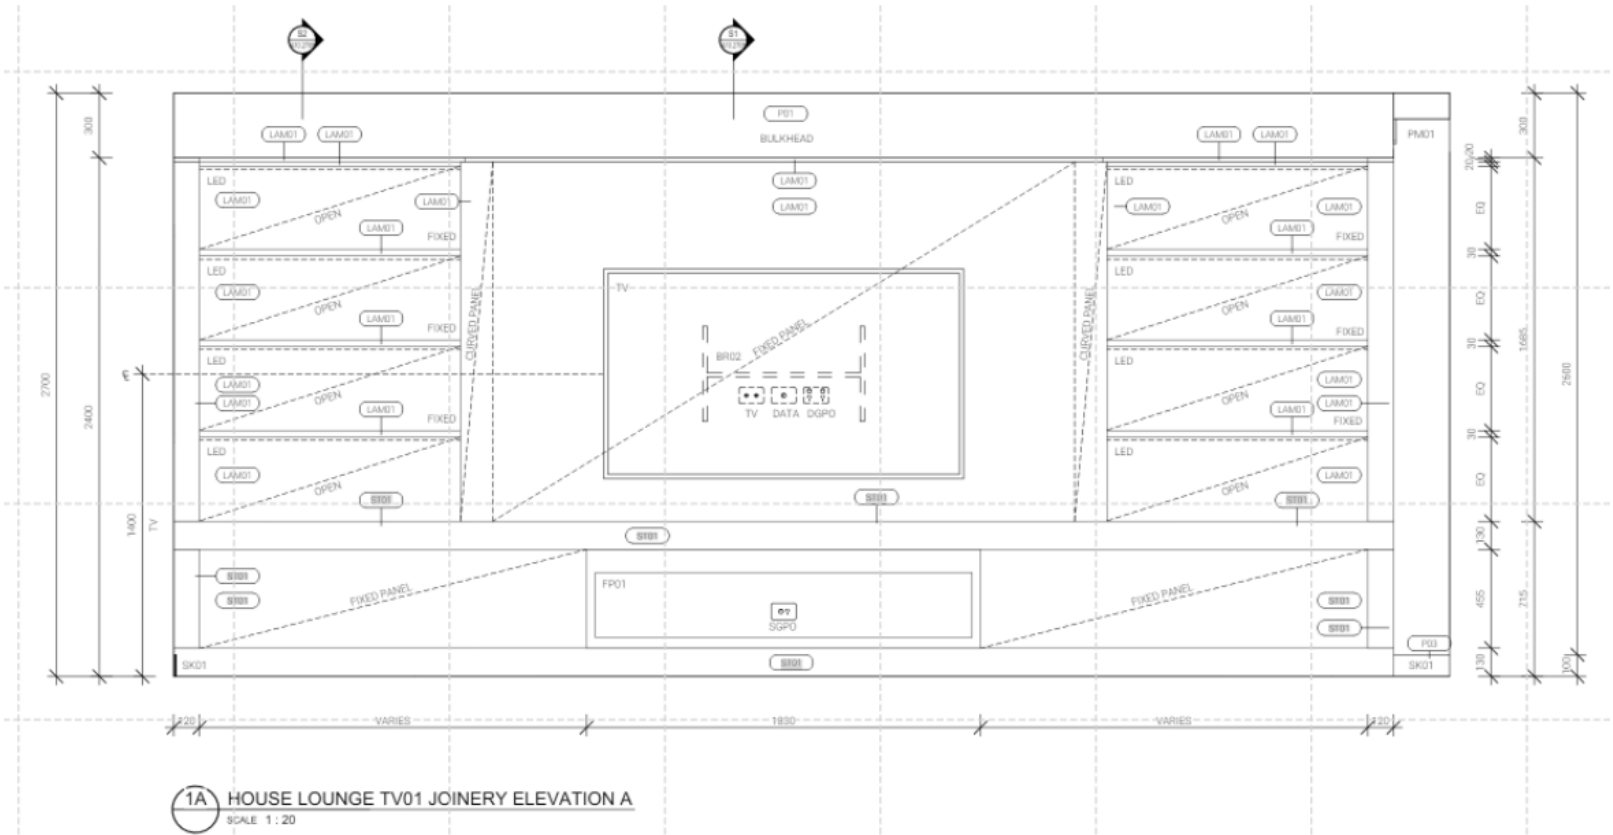



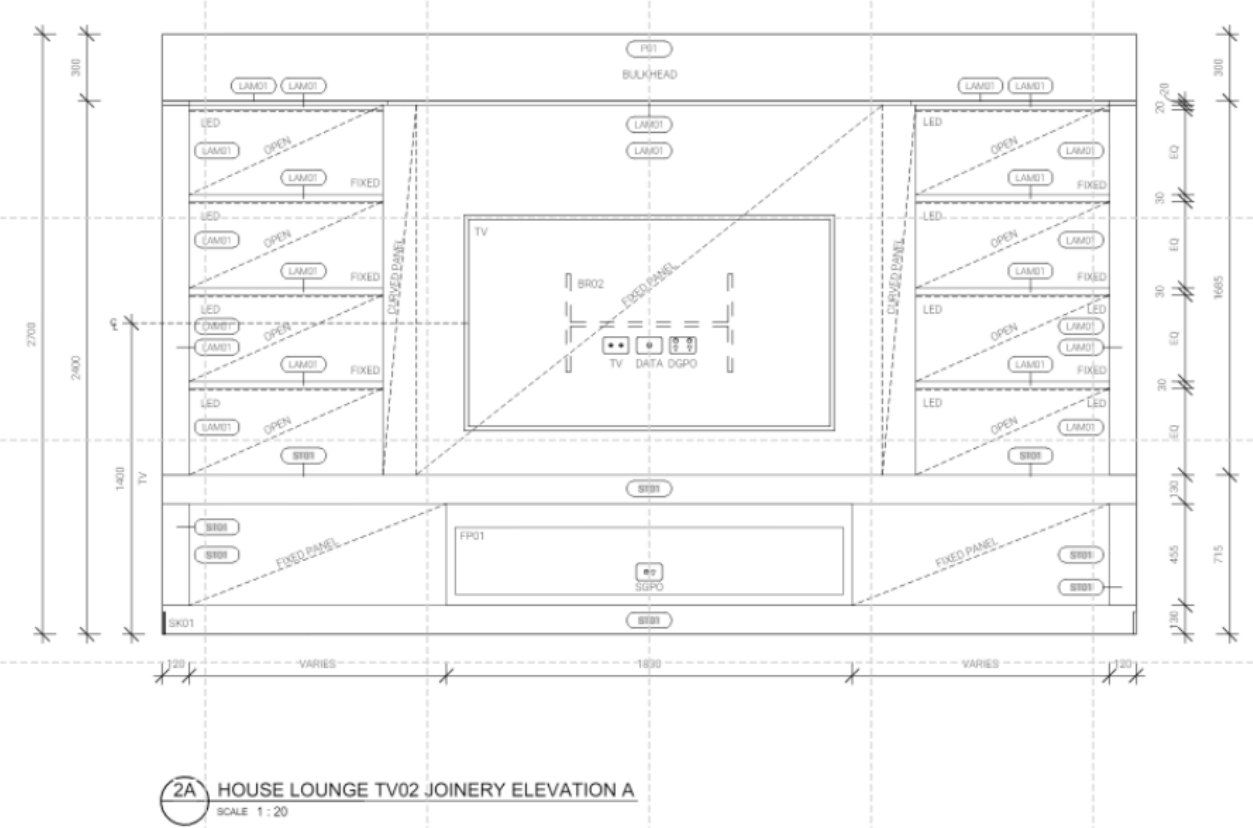


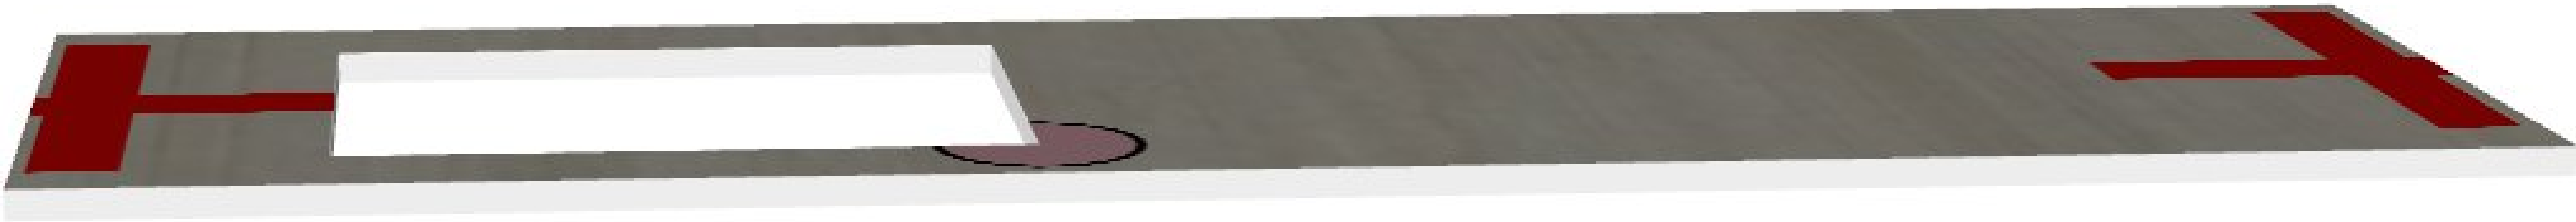
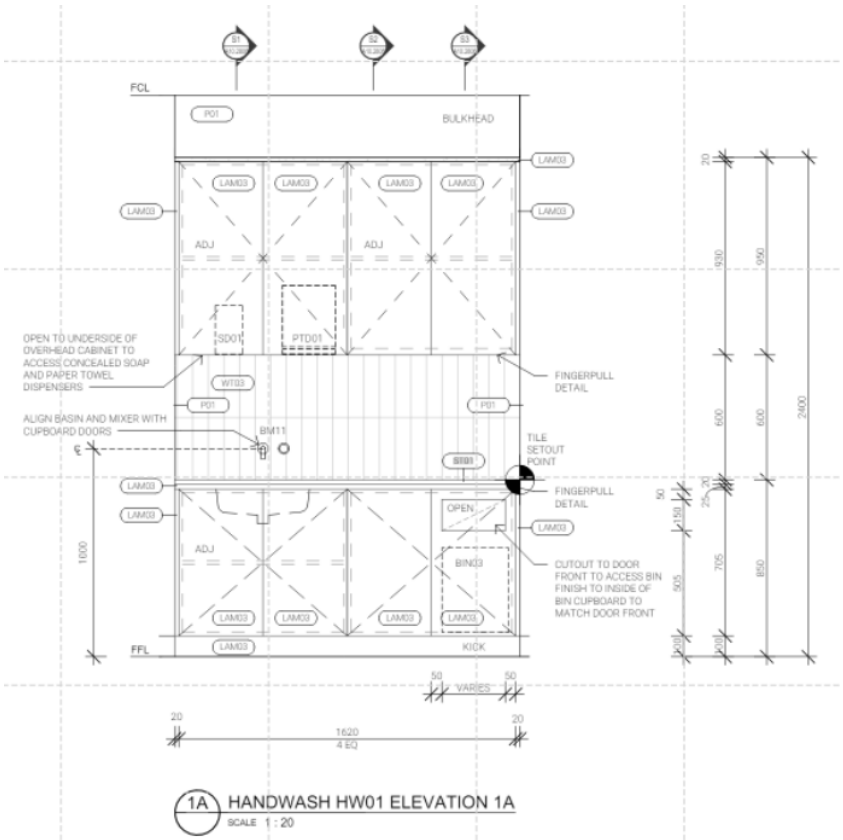


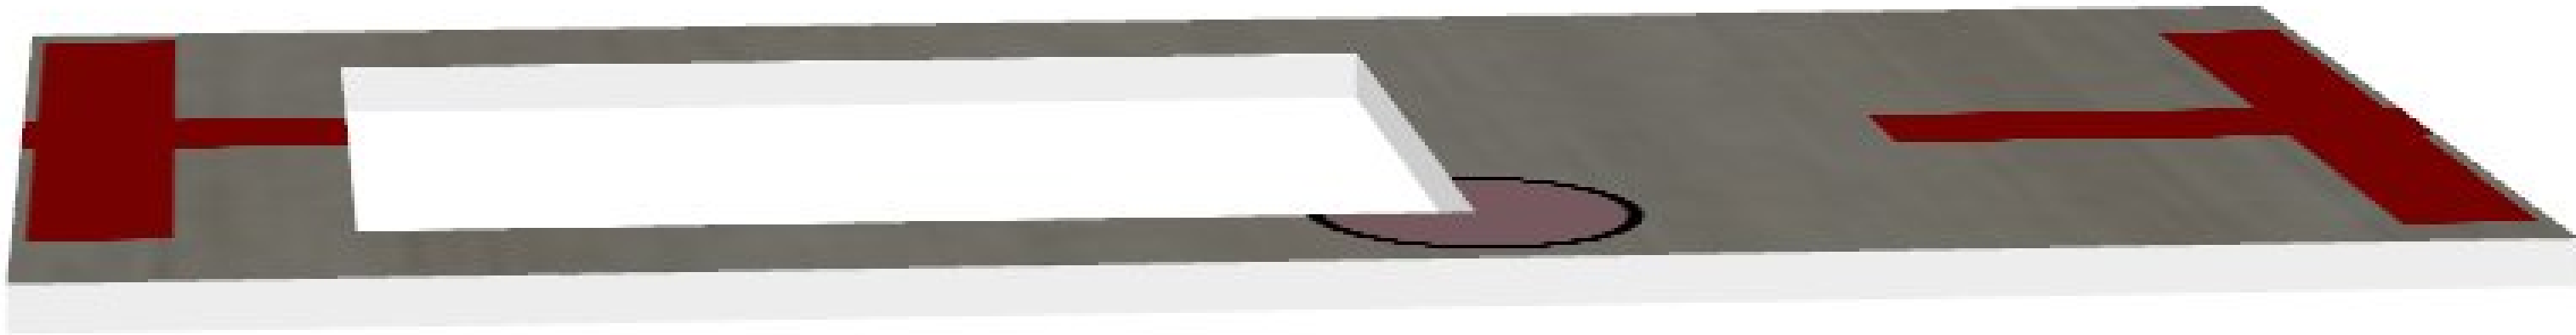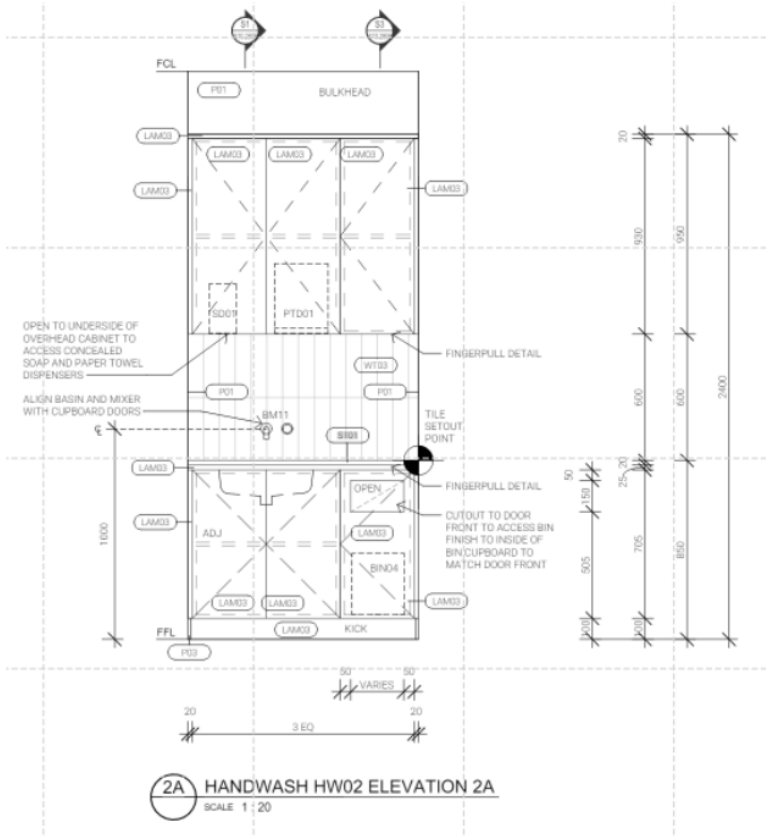


 


 
 


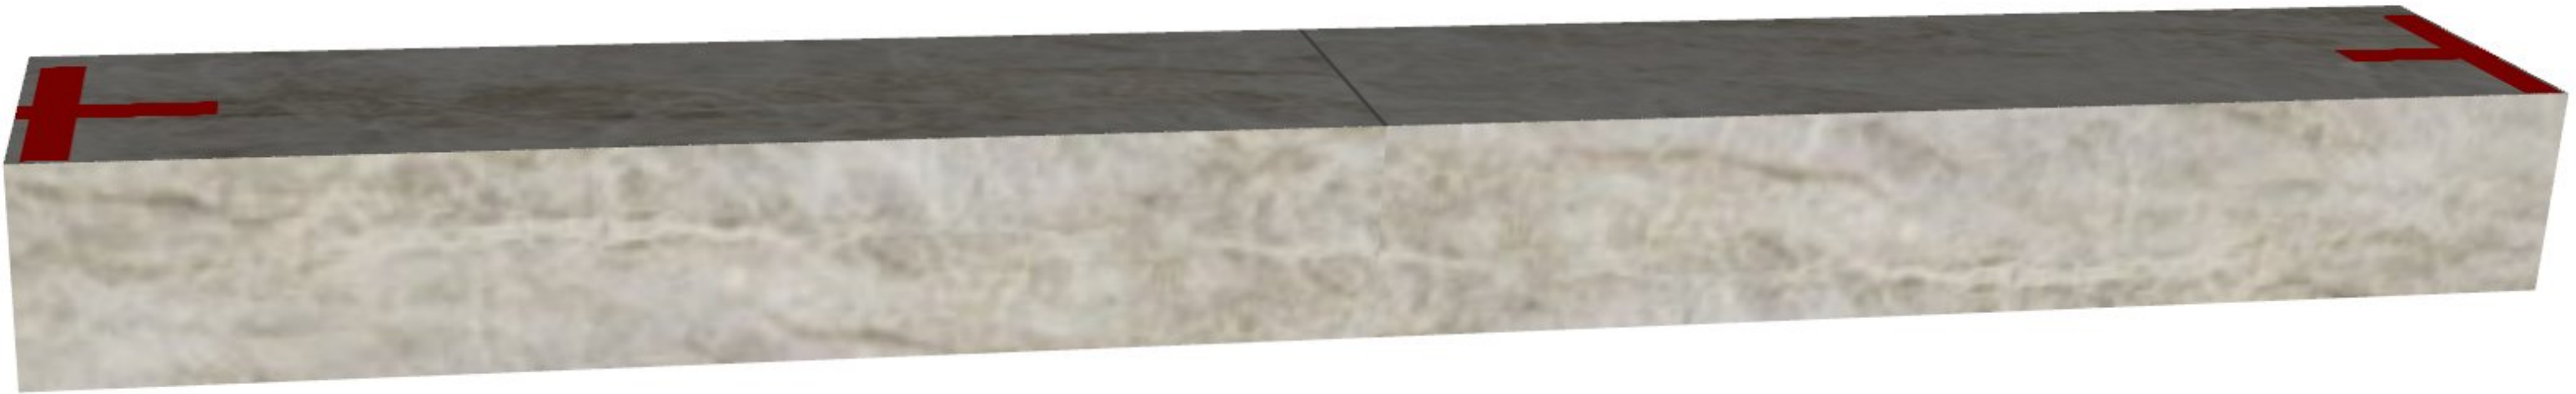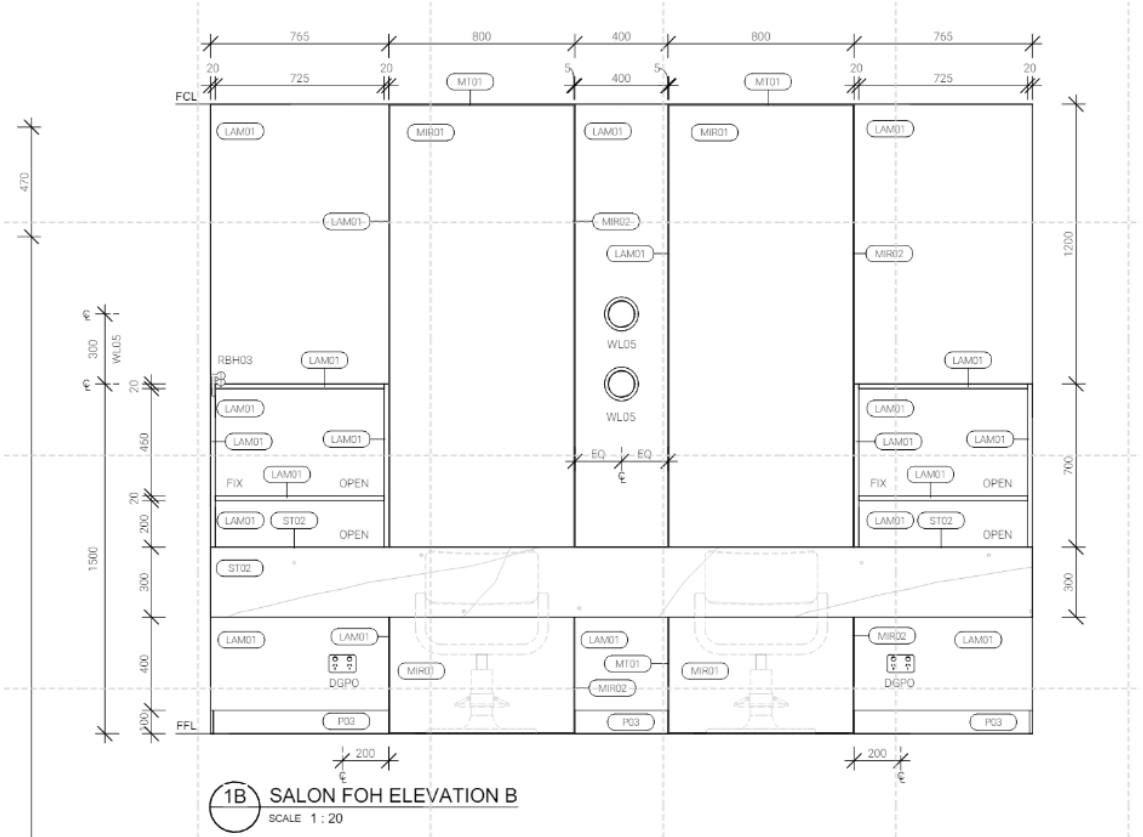


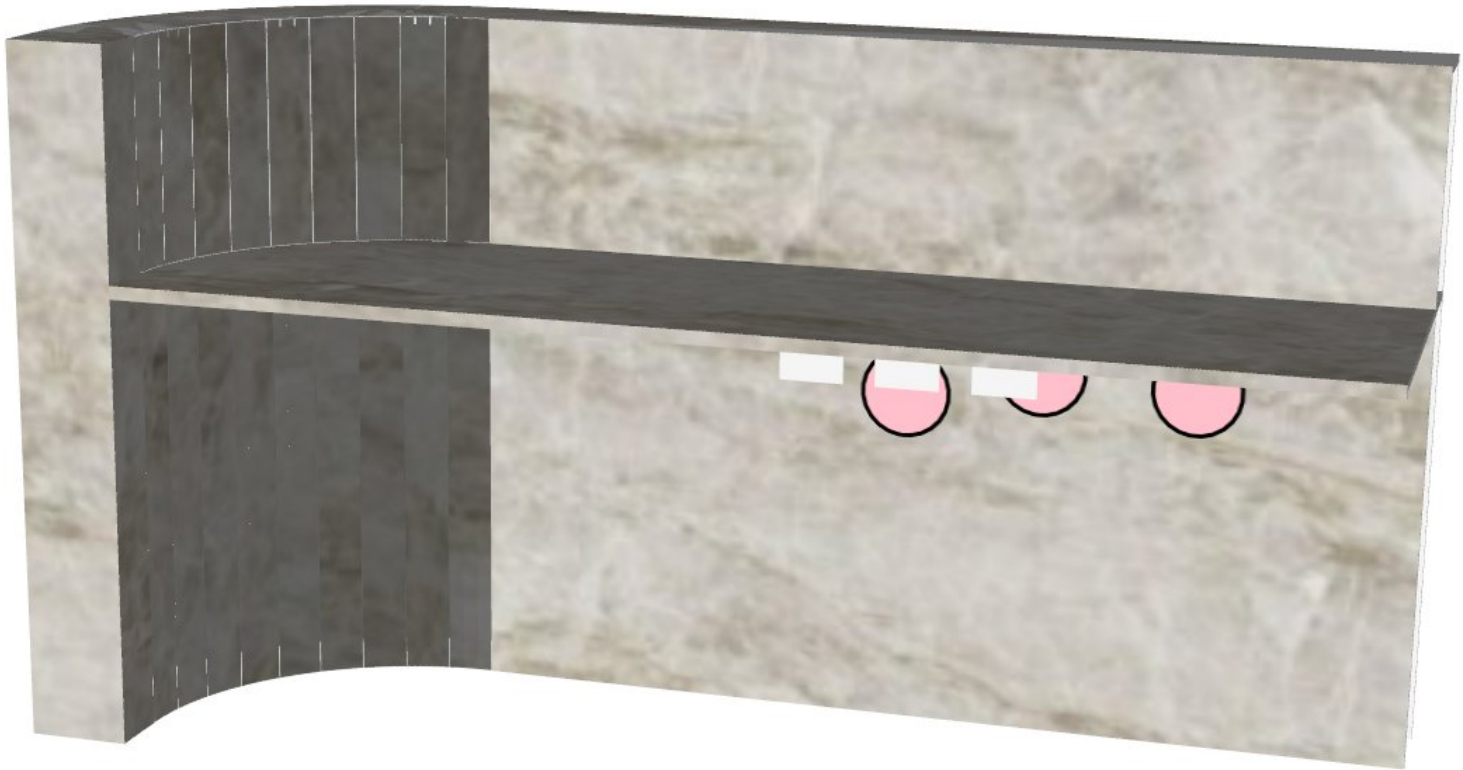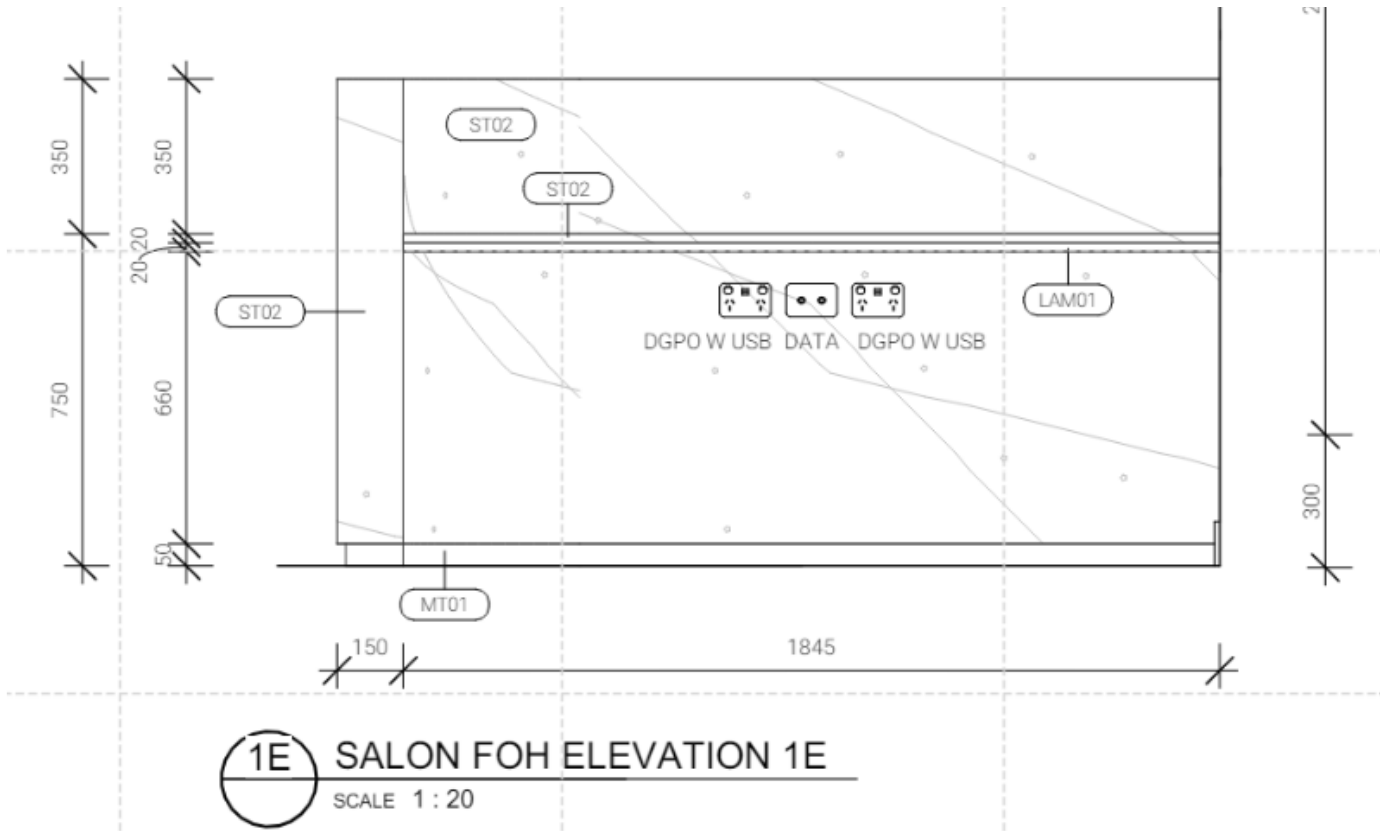


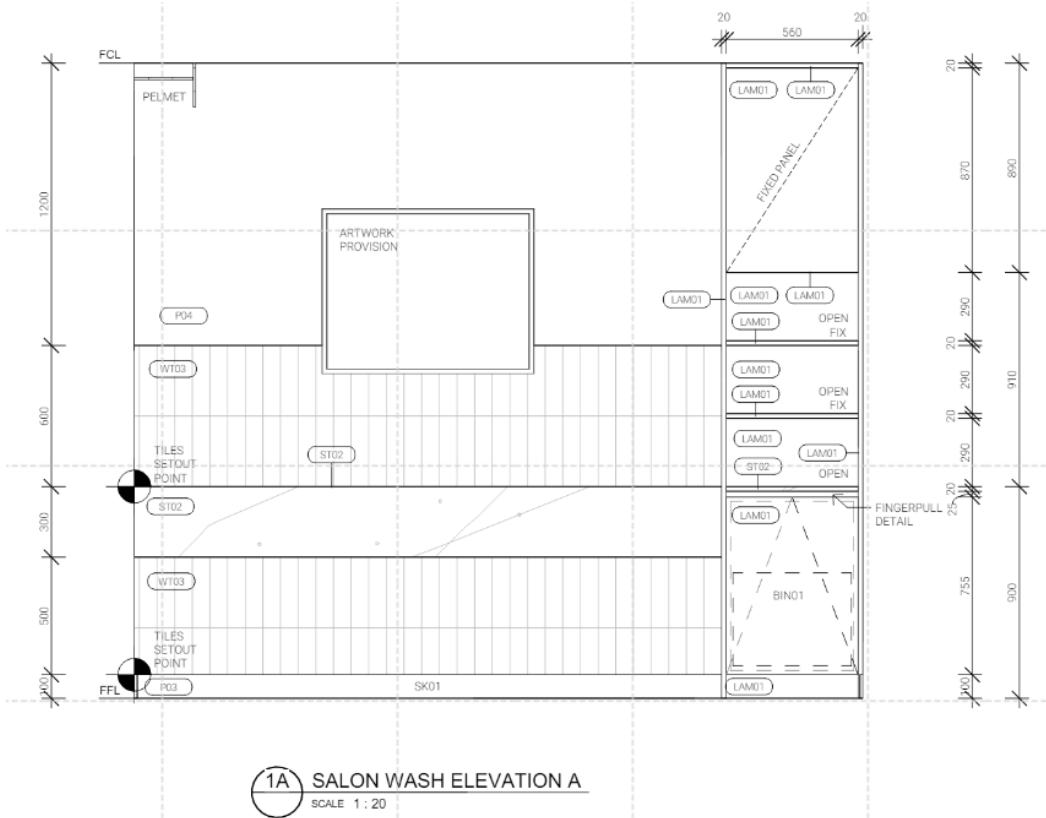


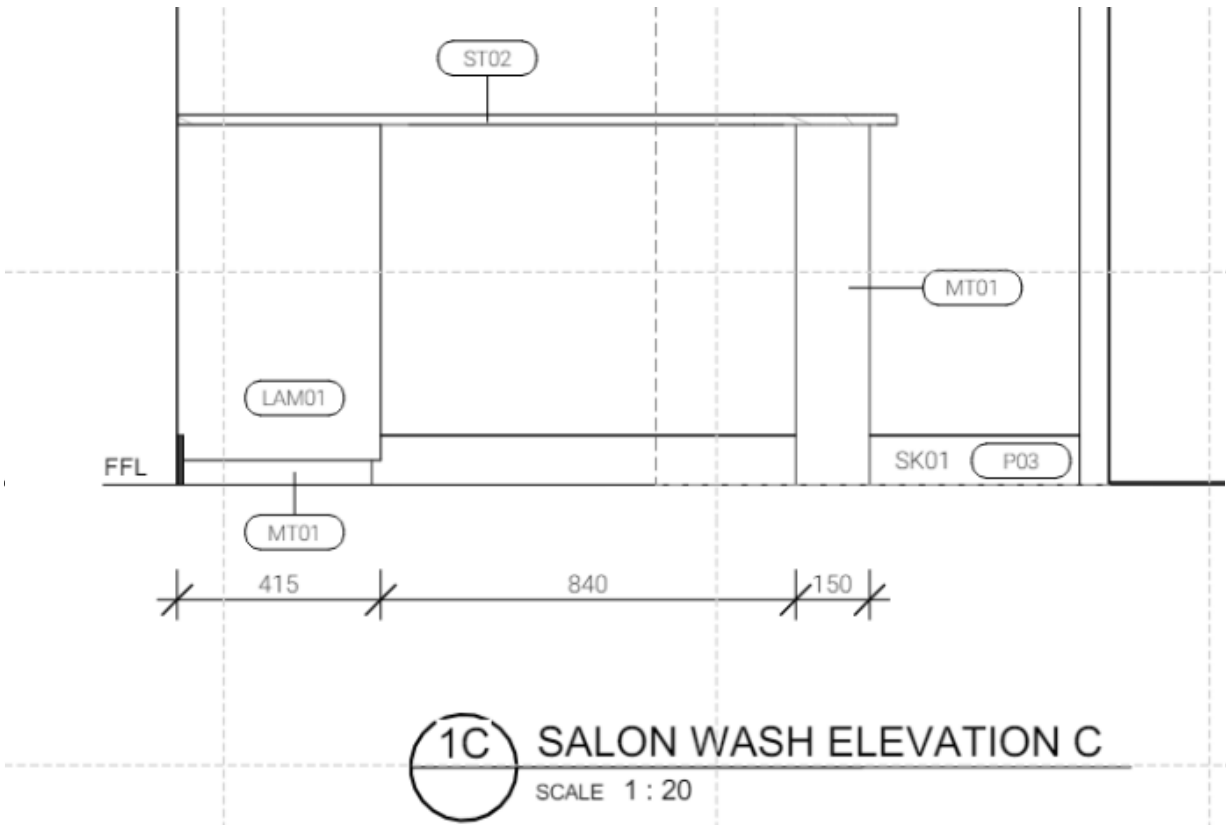


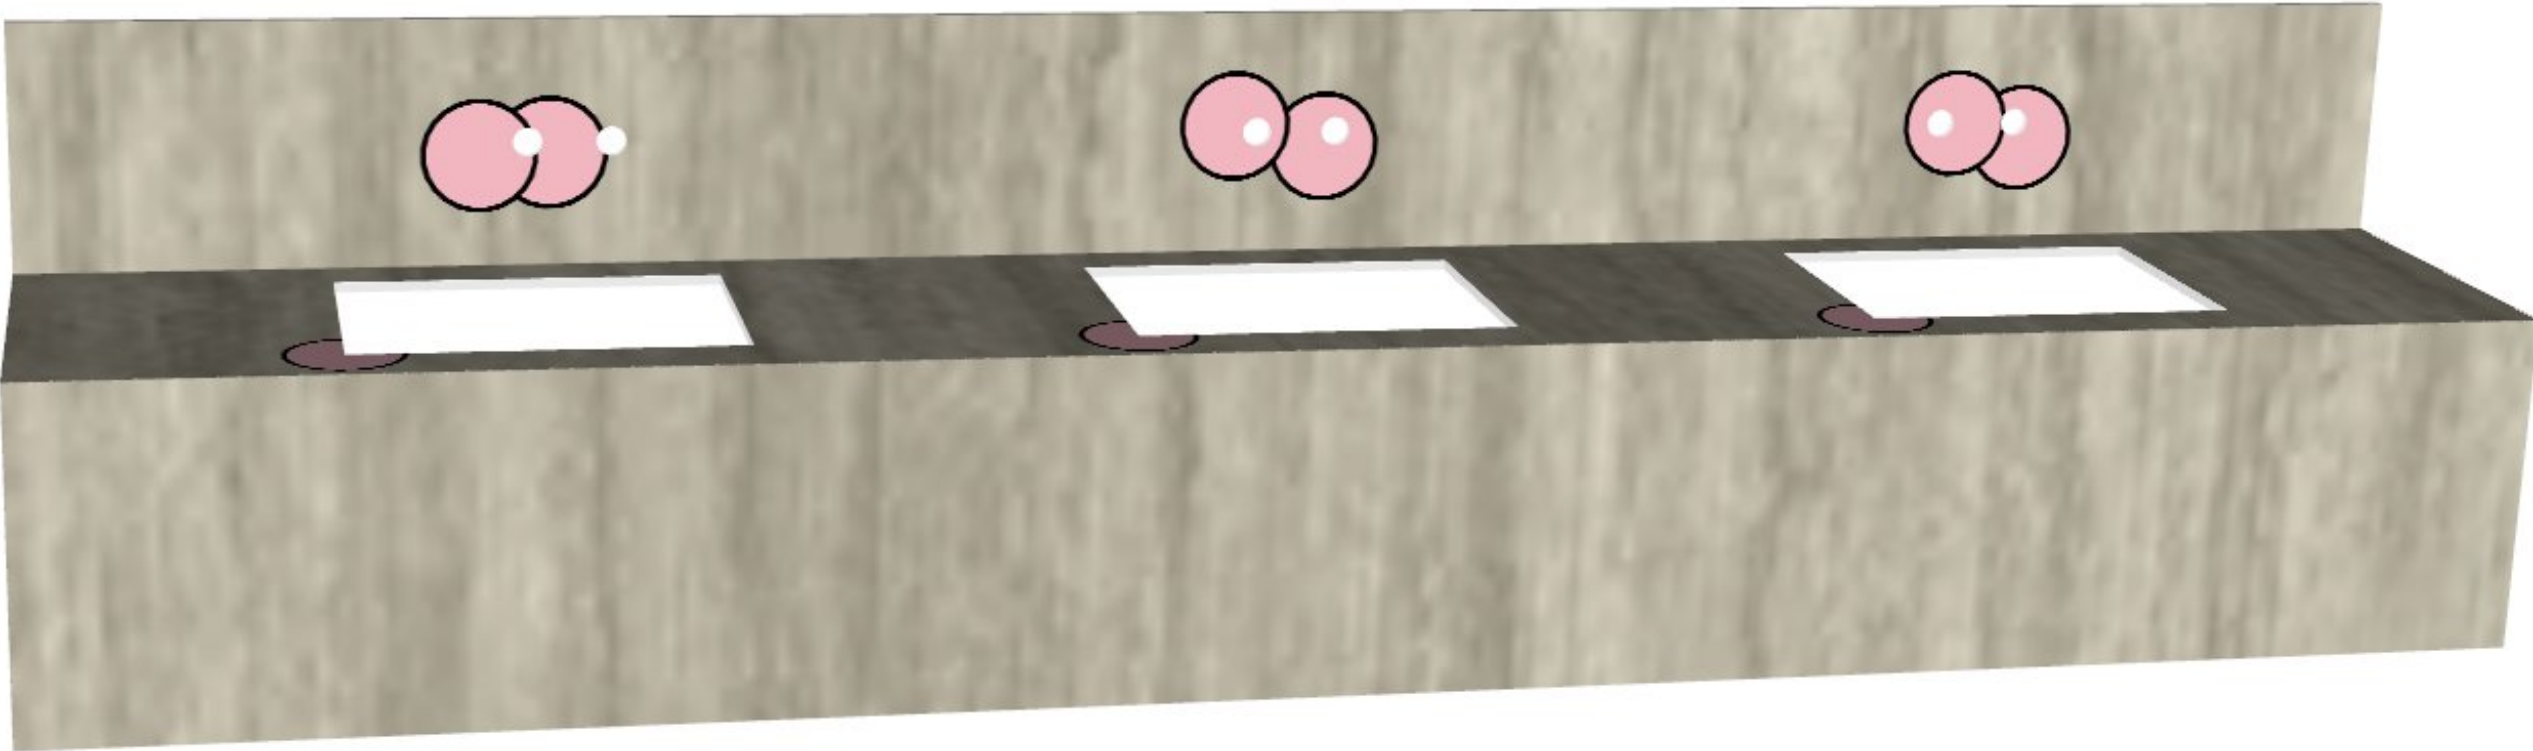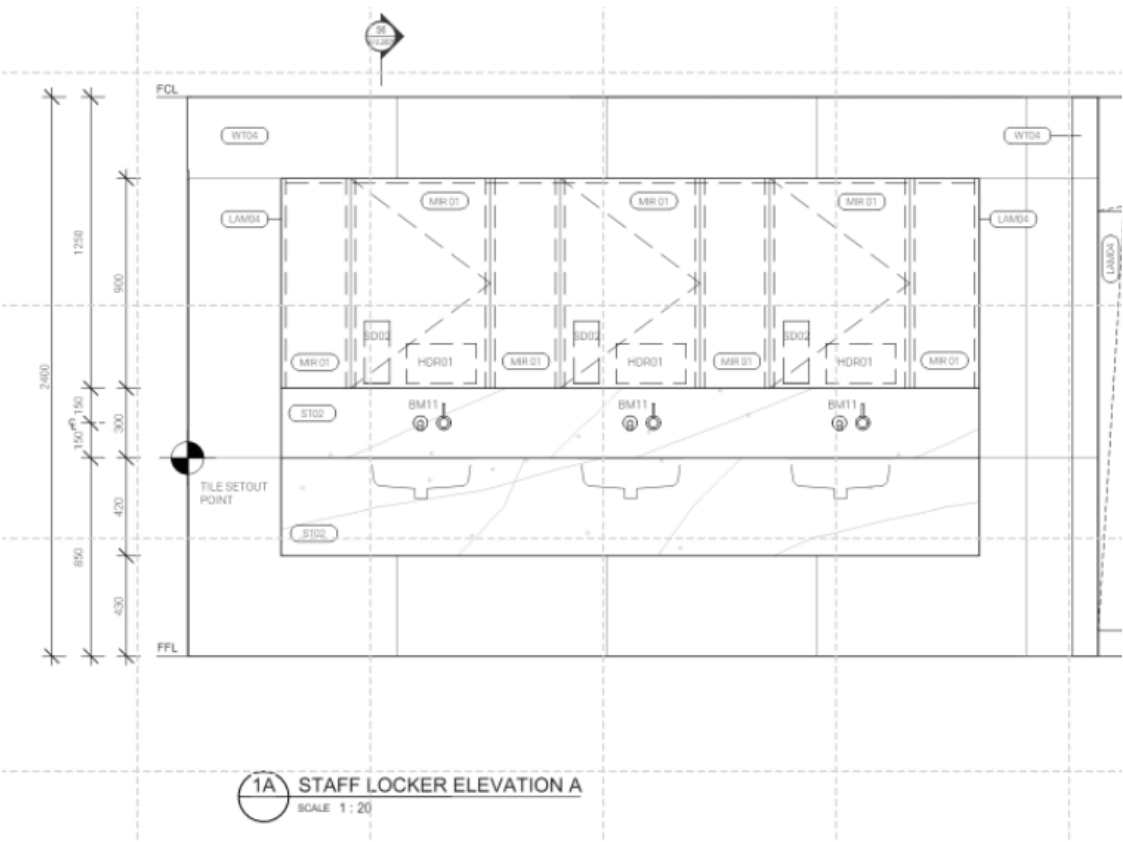



 



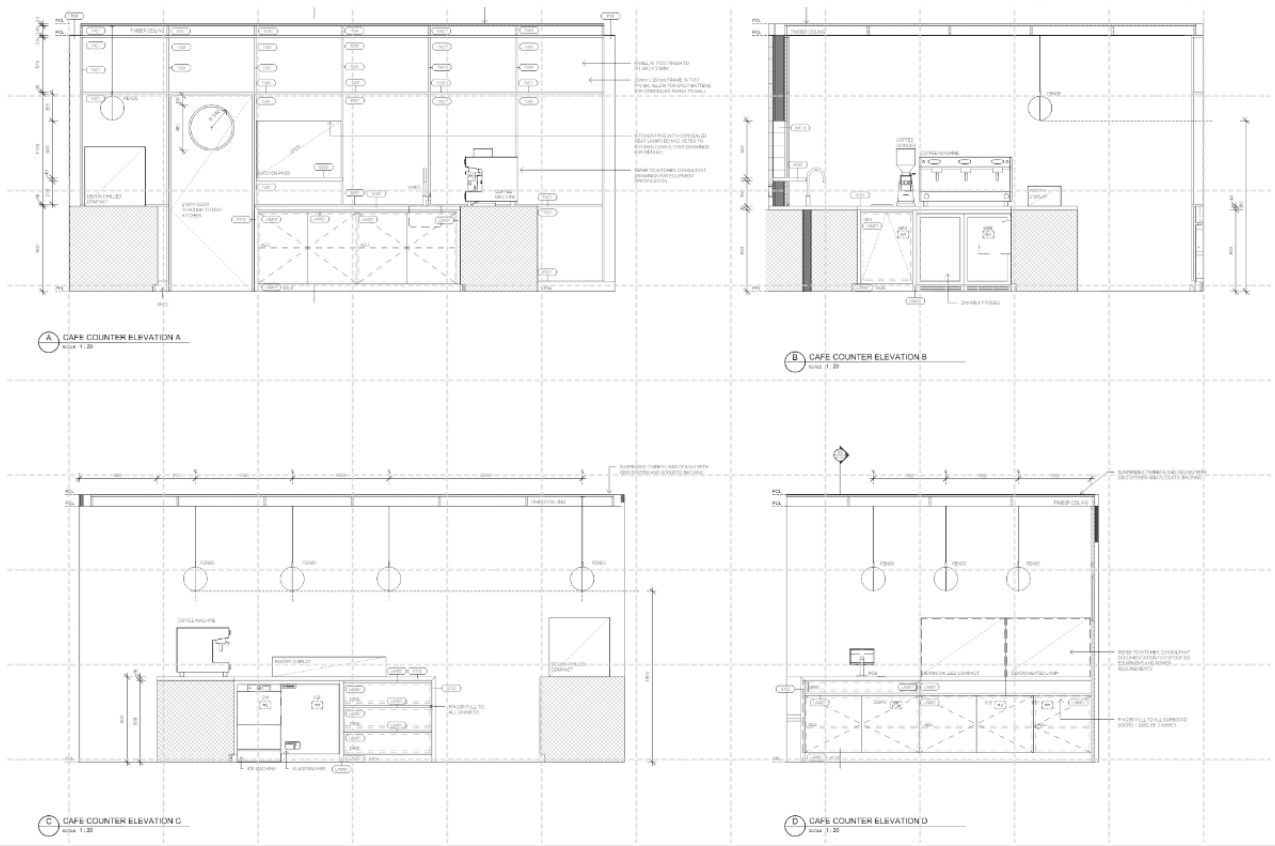



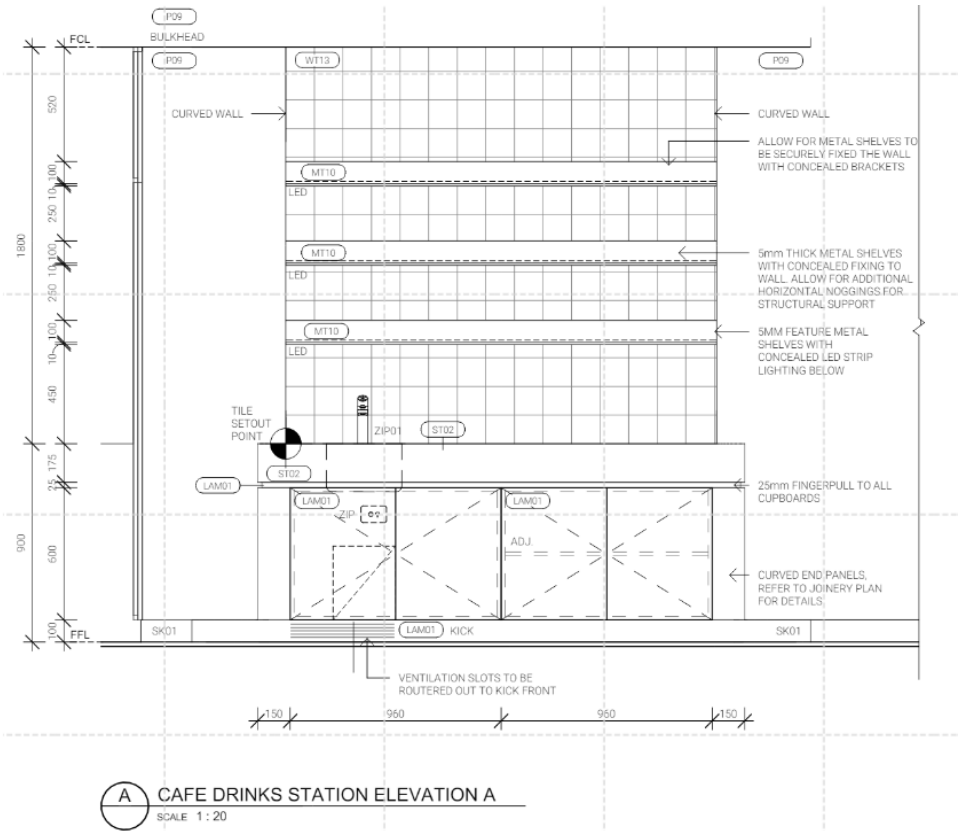



 


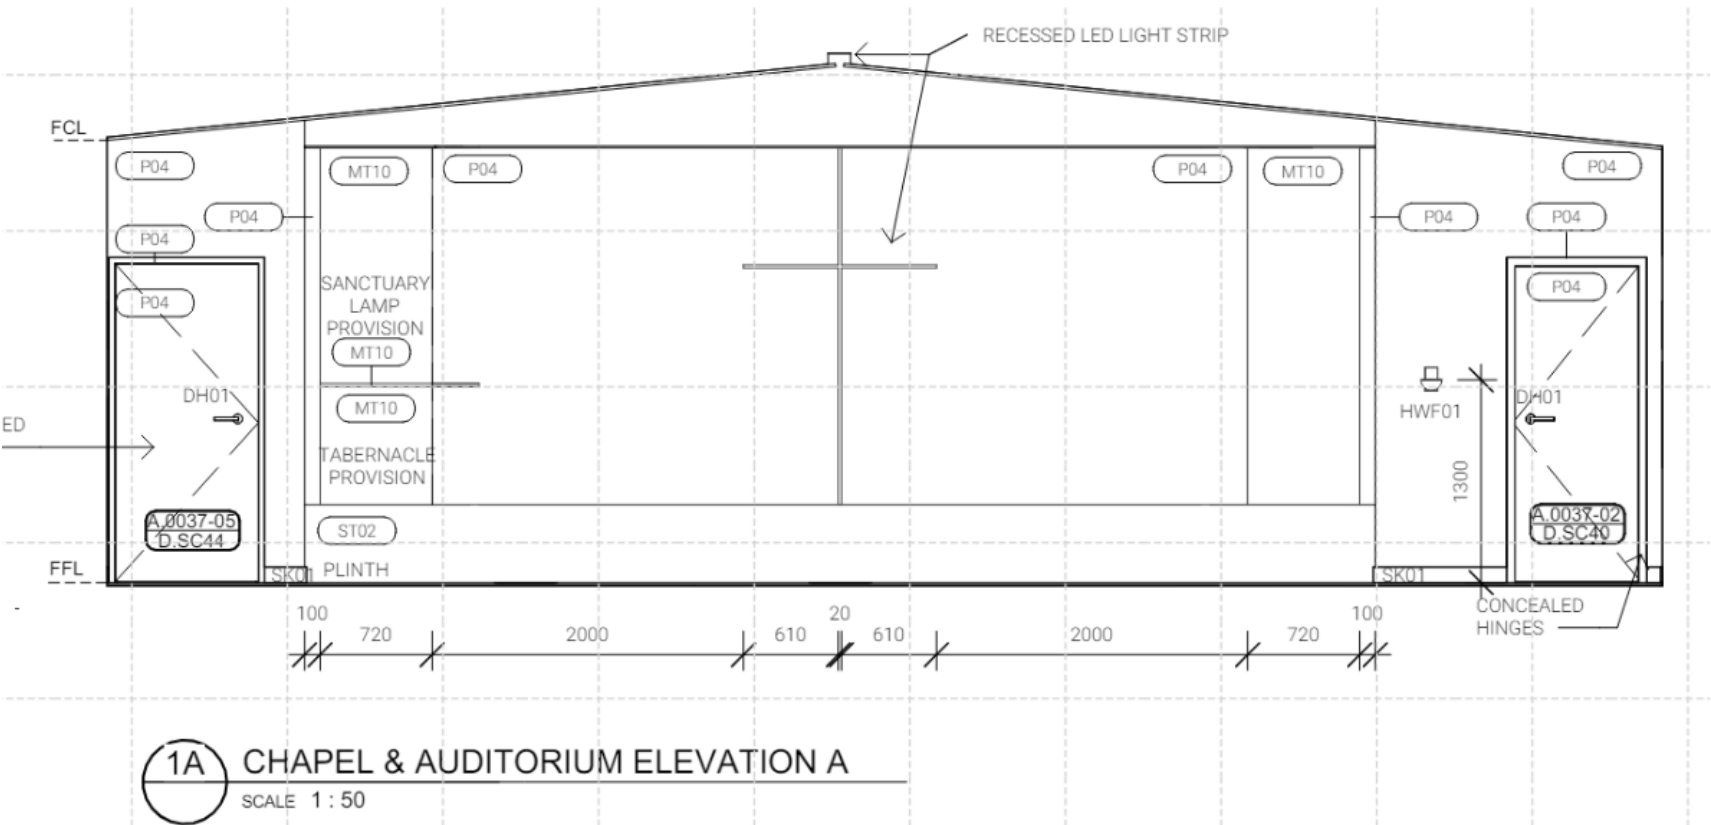

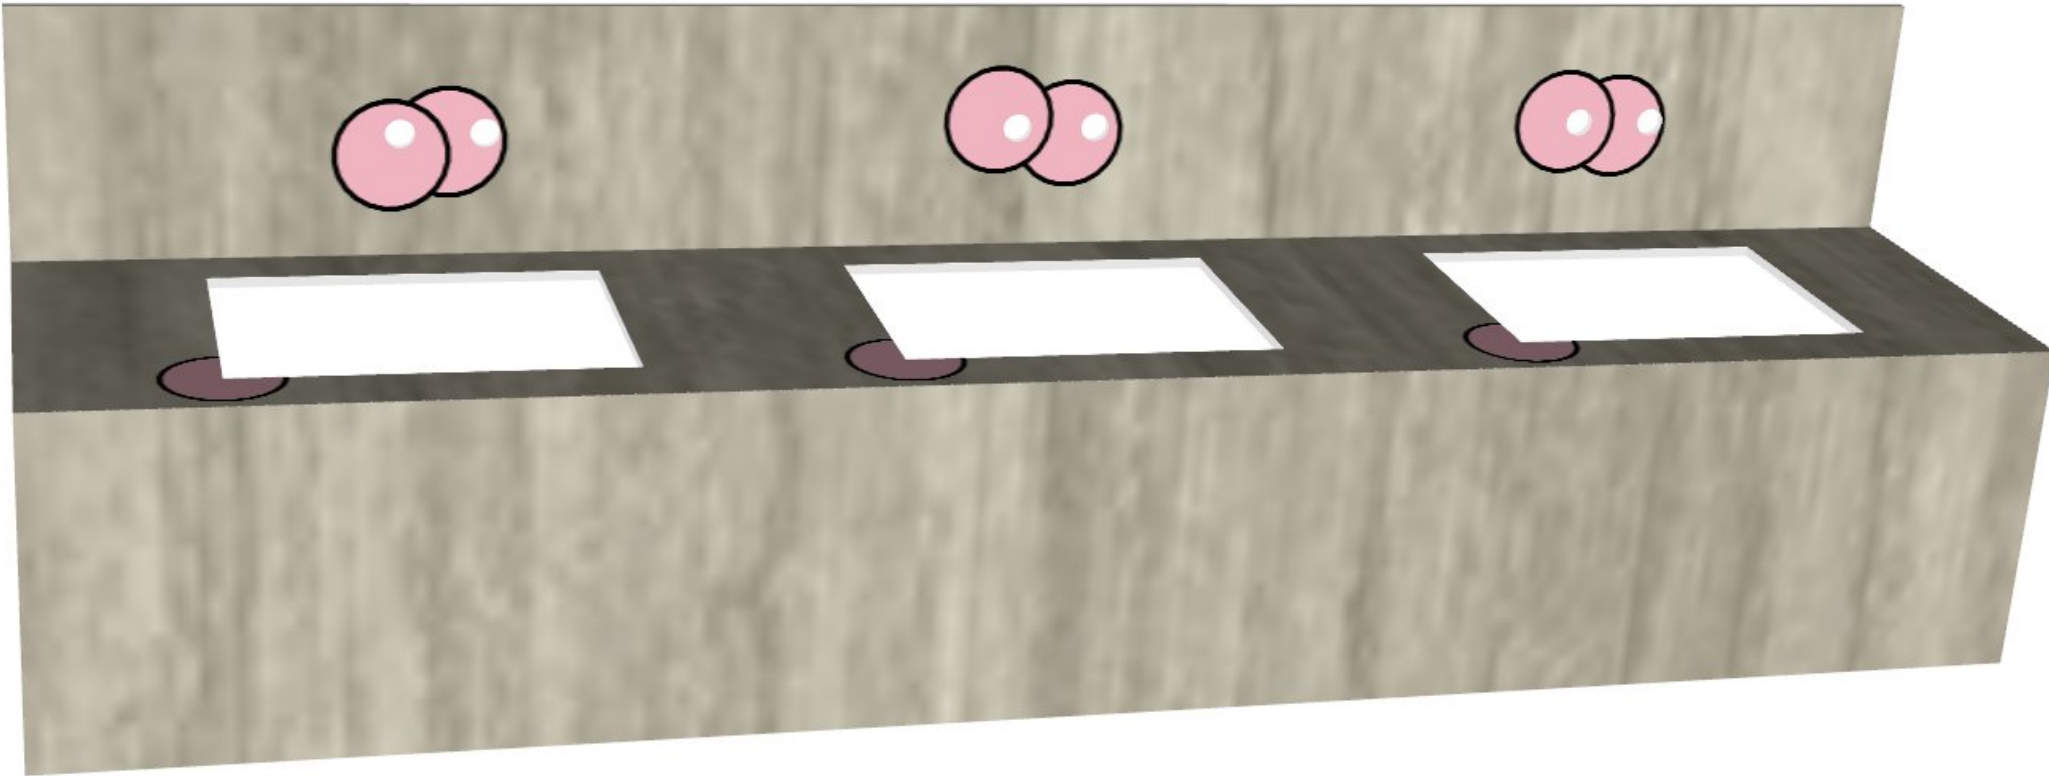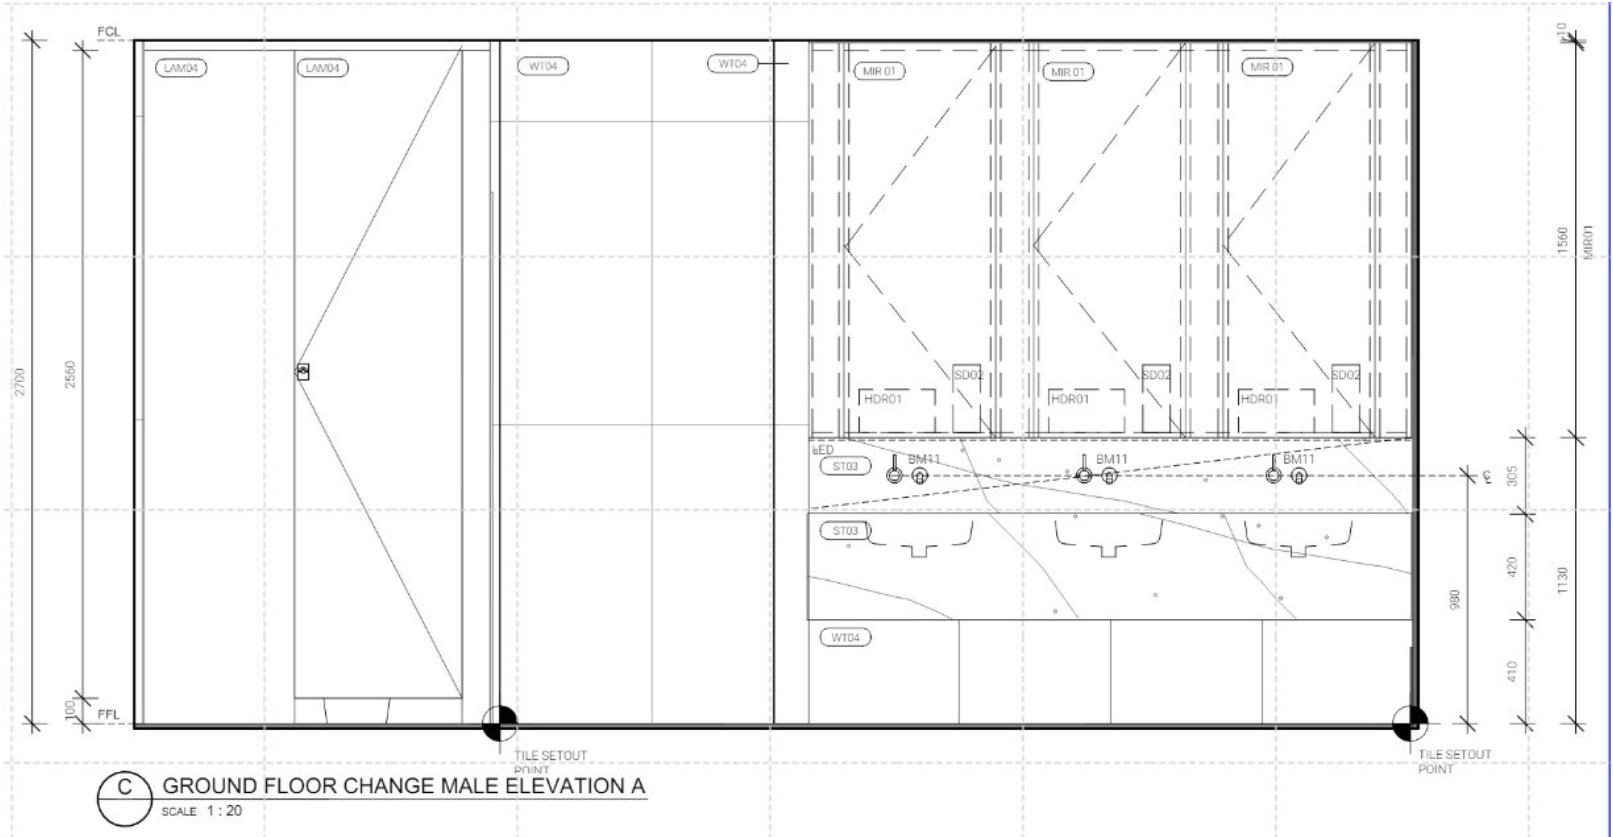


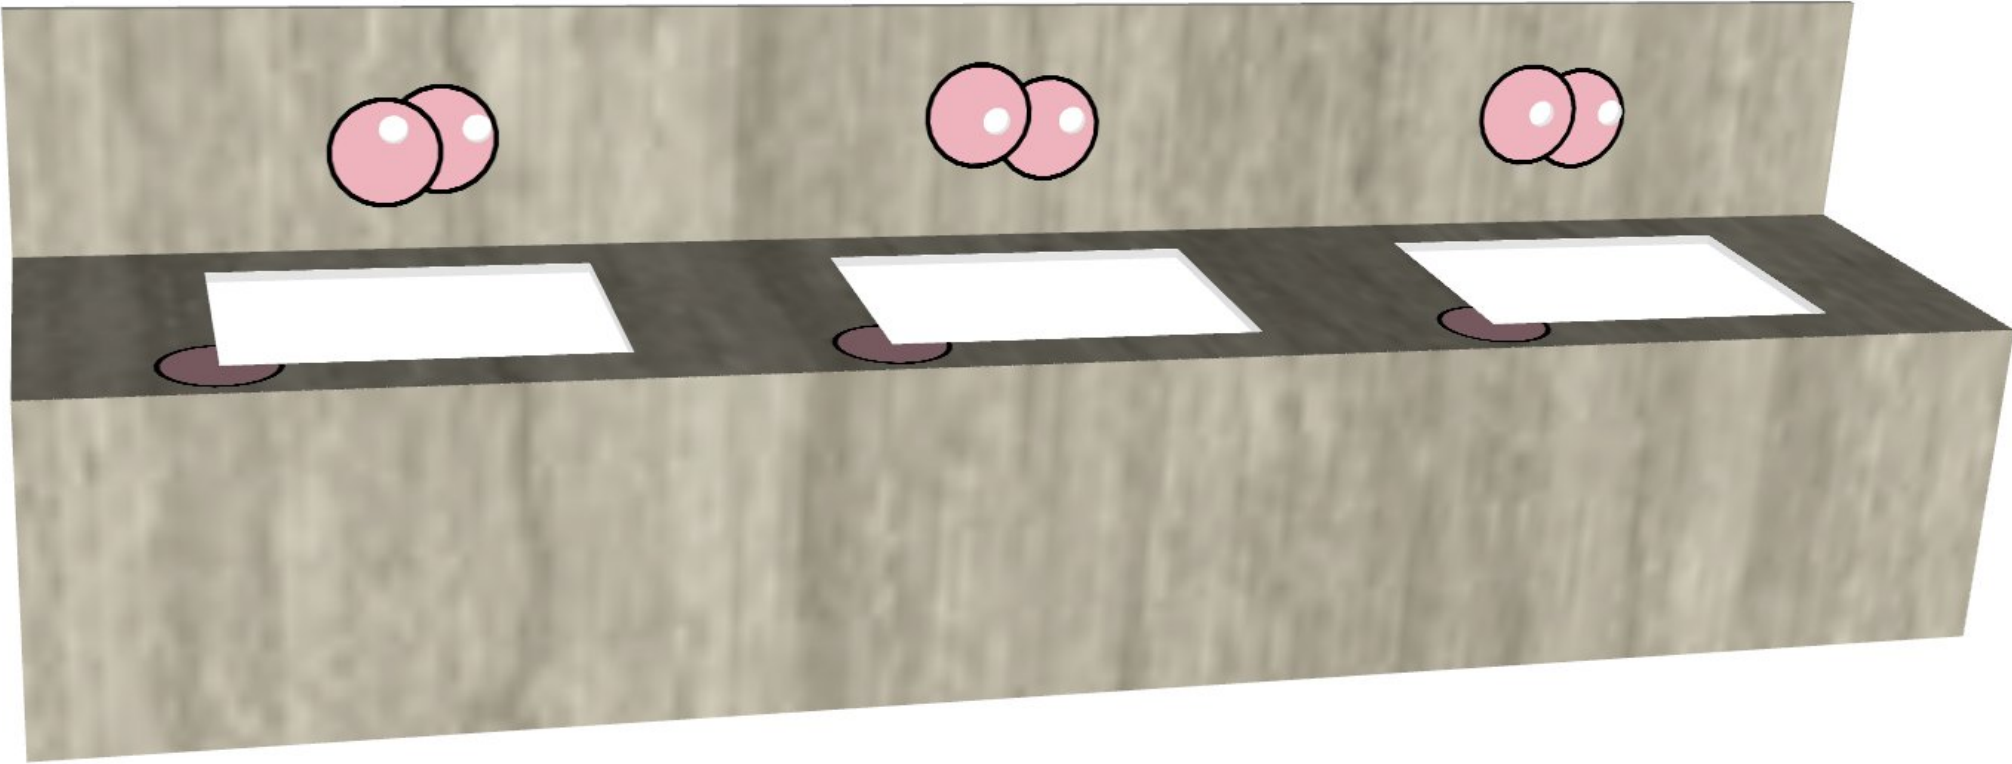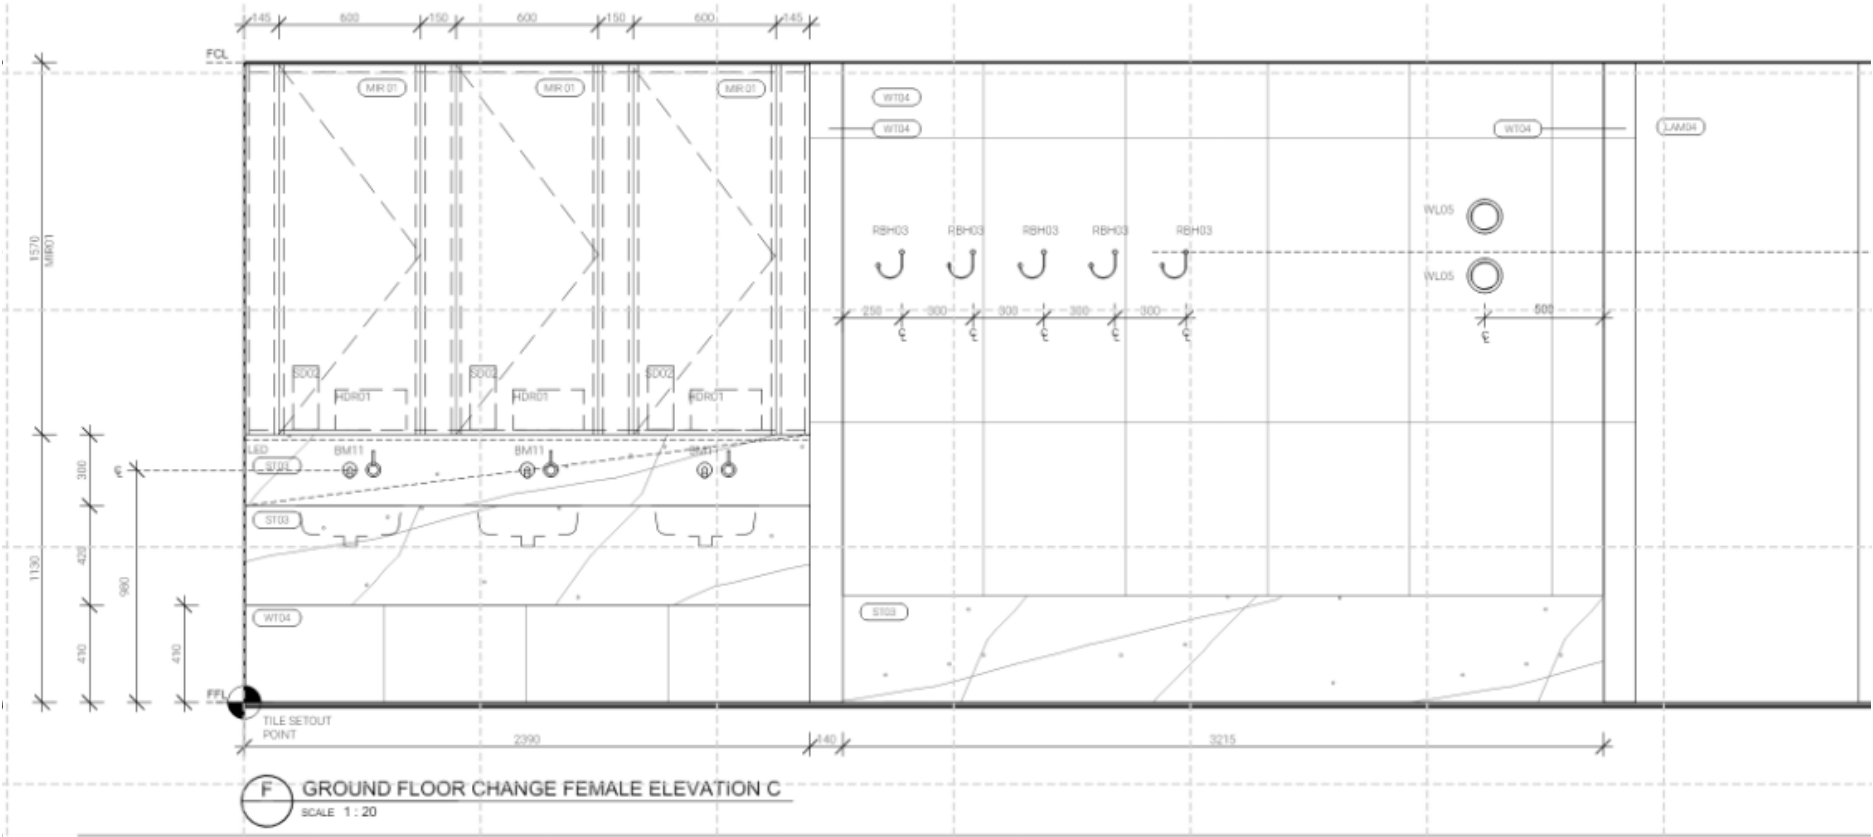

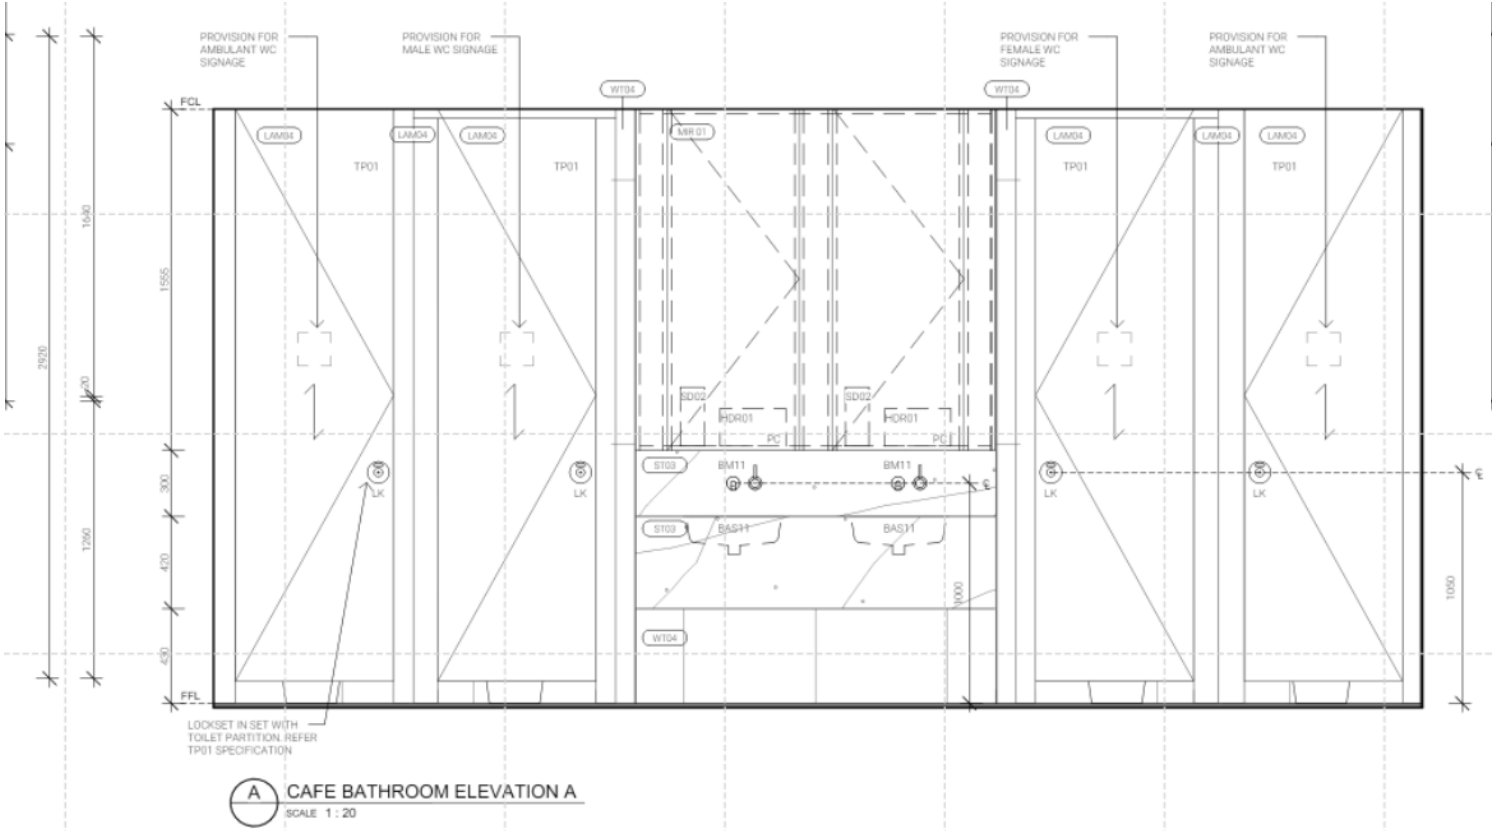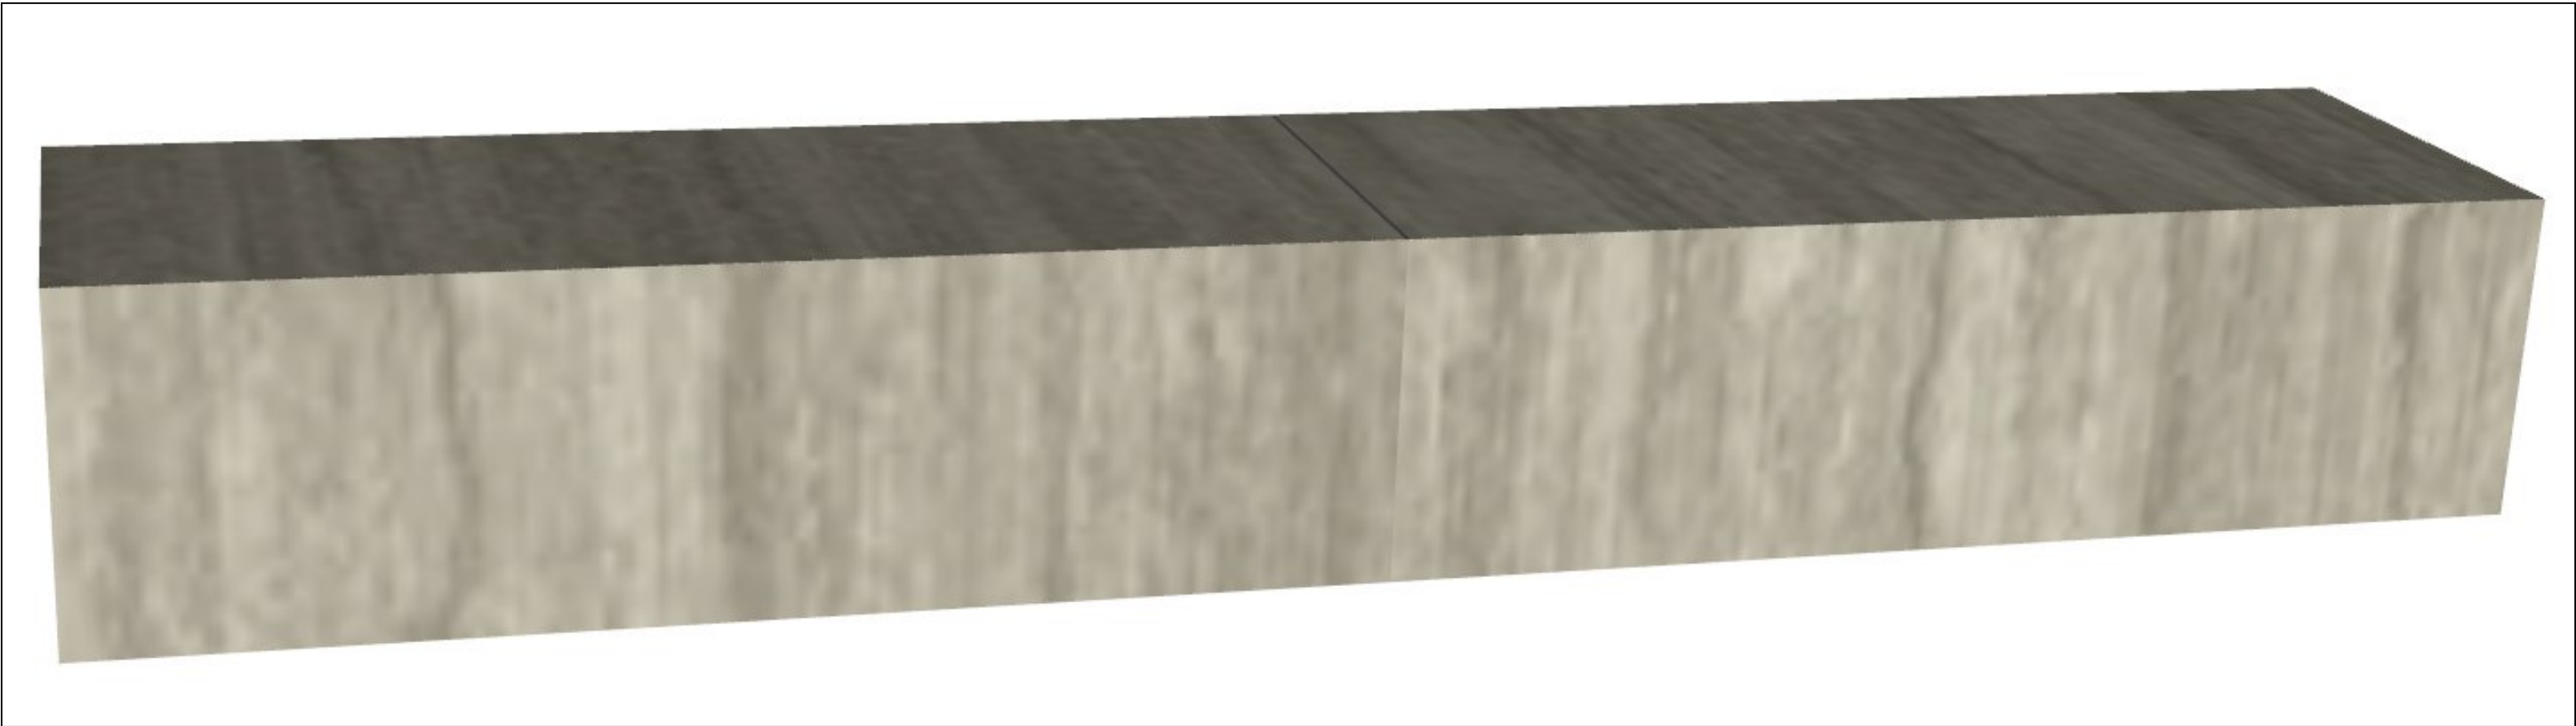


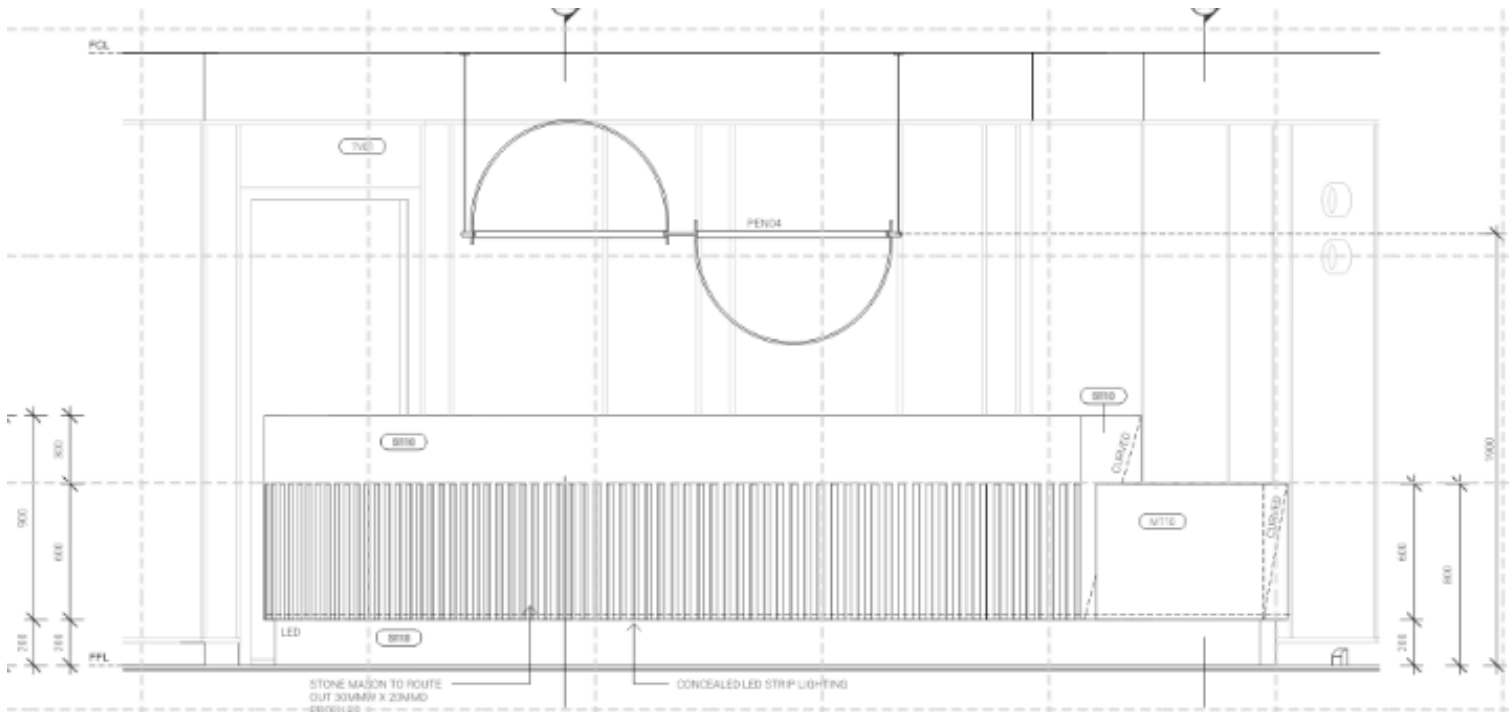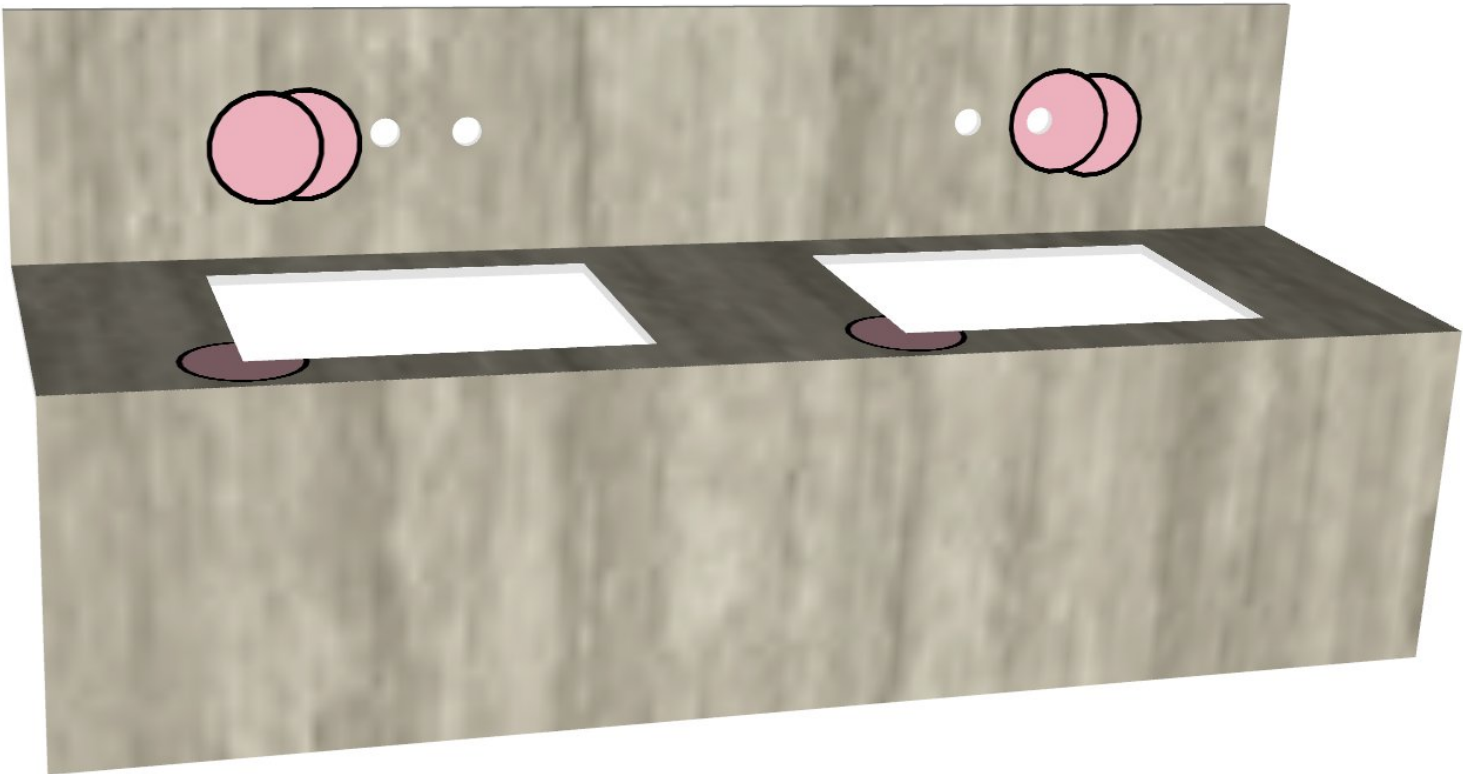




1A RECEPTION DESK ELEVATION A
SCALE 1:20


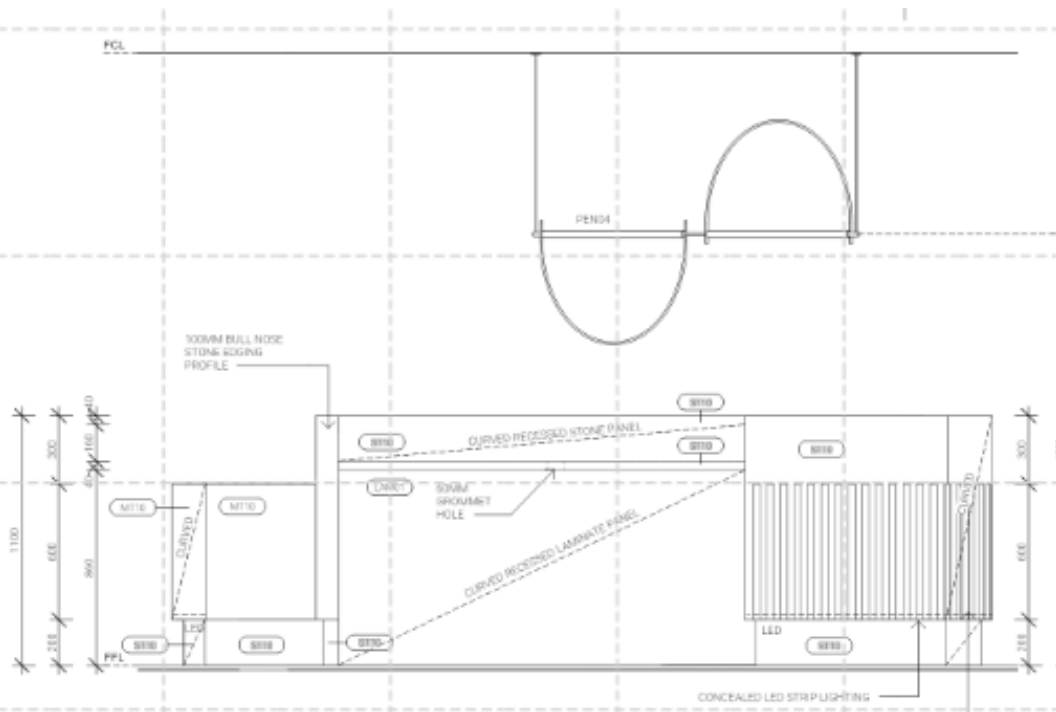




1B RECEPTION DESK ELEVATION B
SCALE 1:20


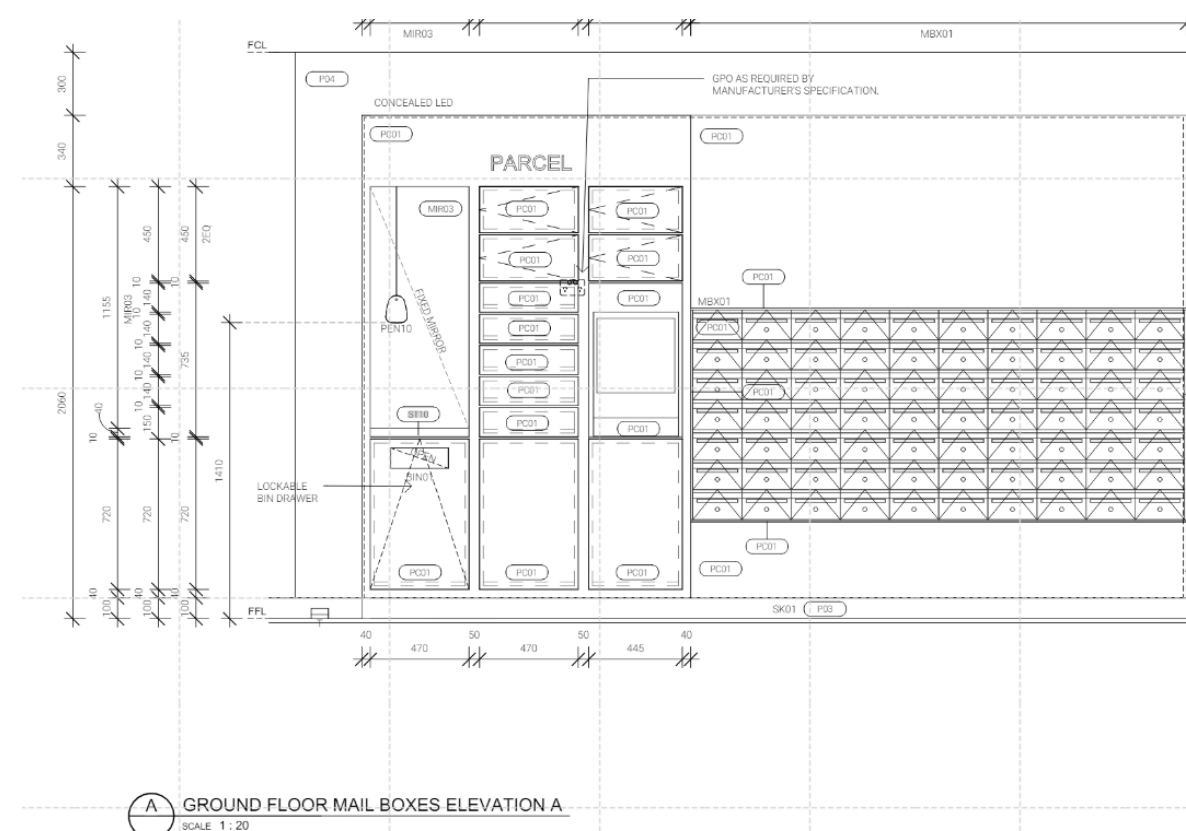


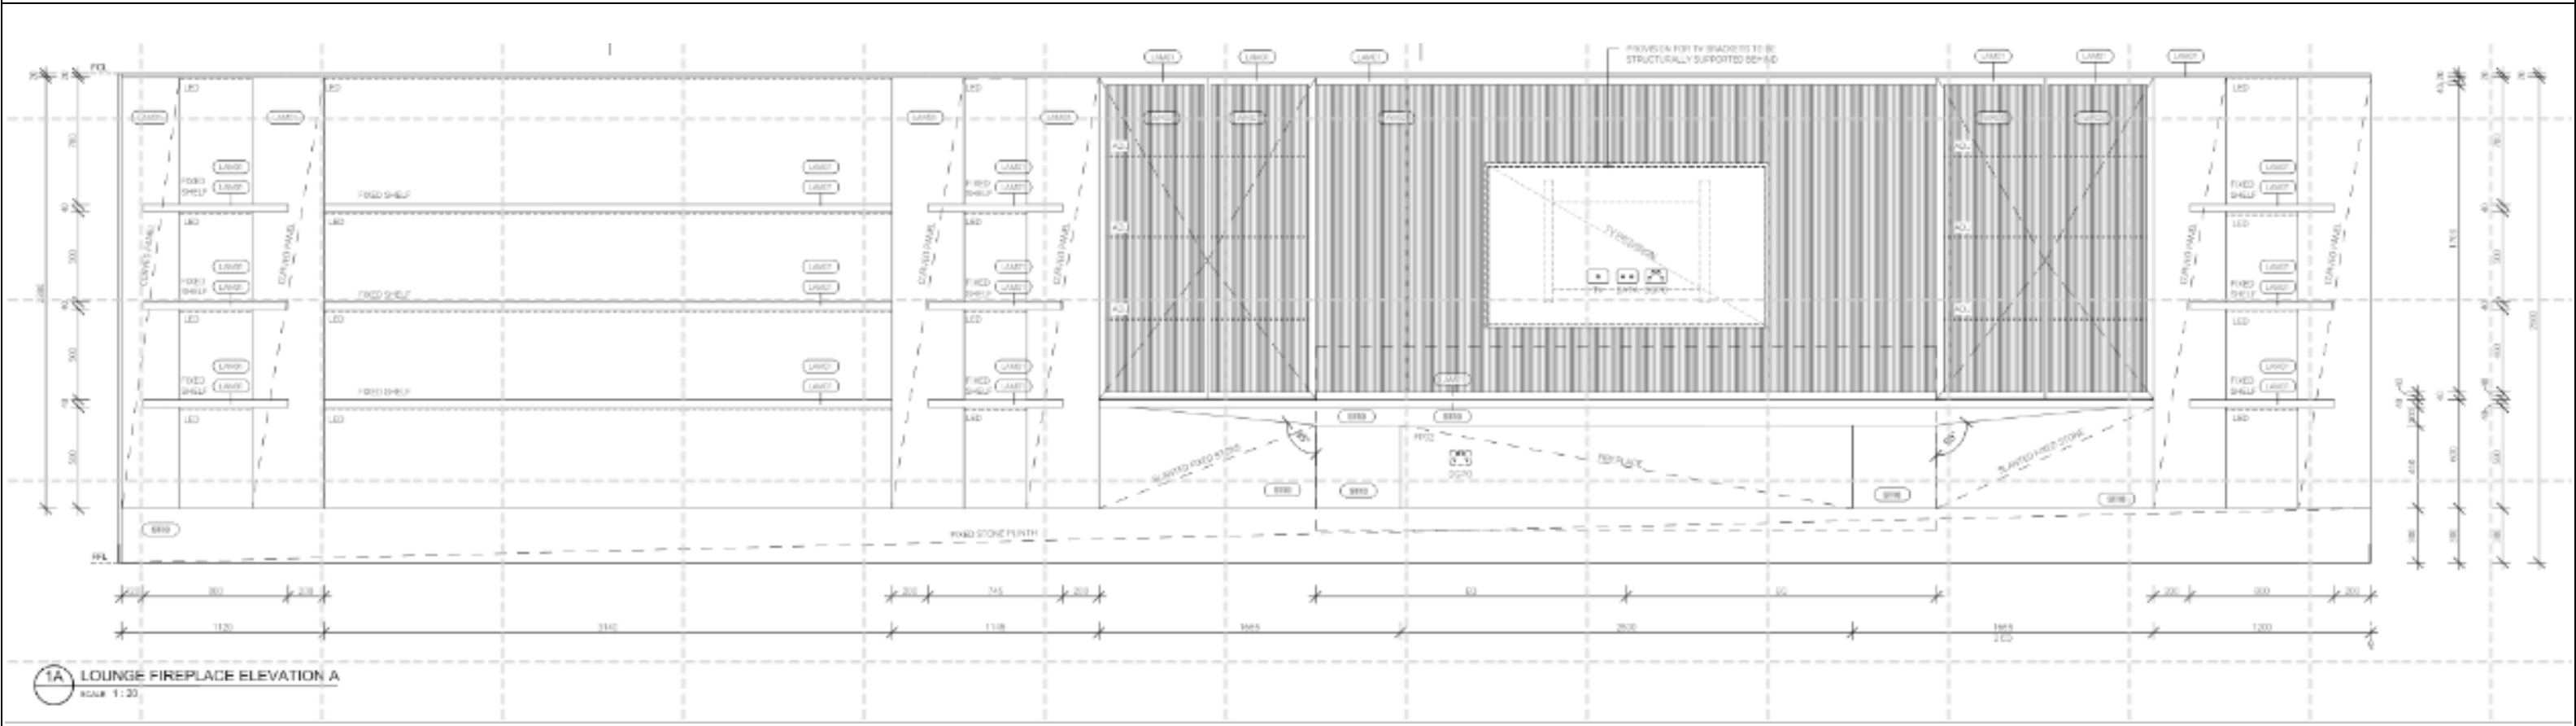


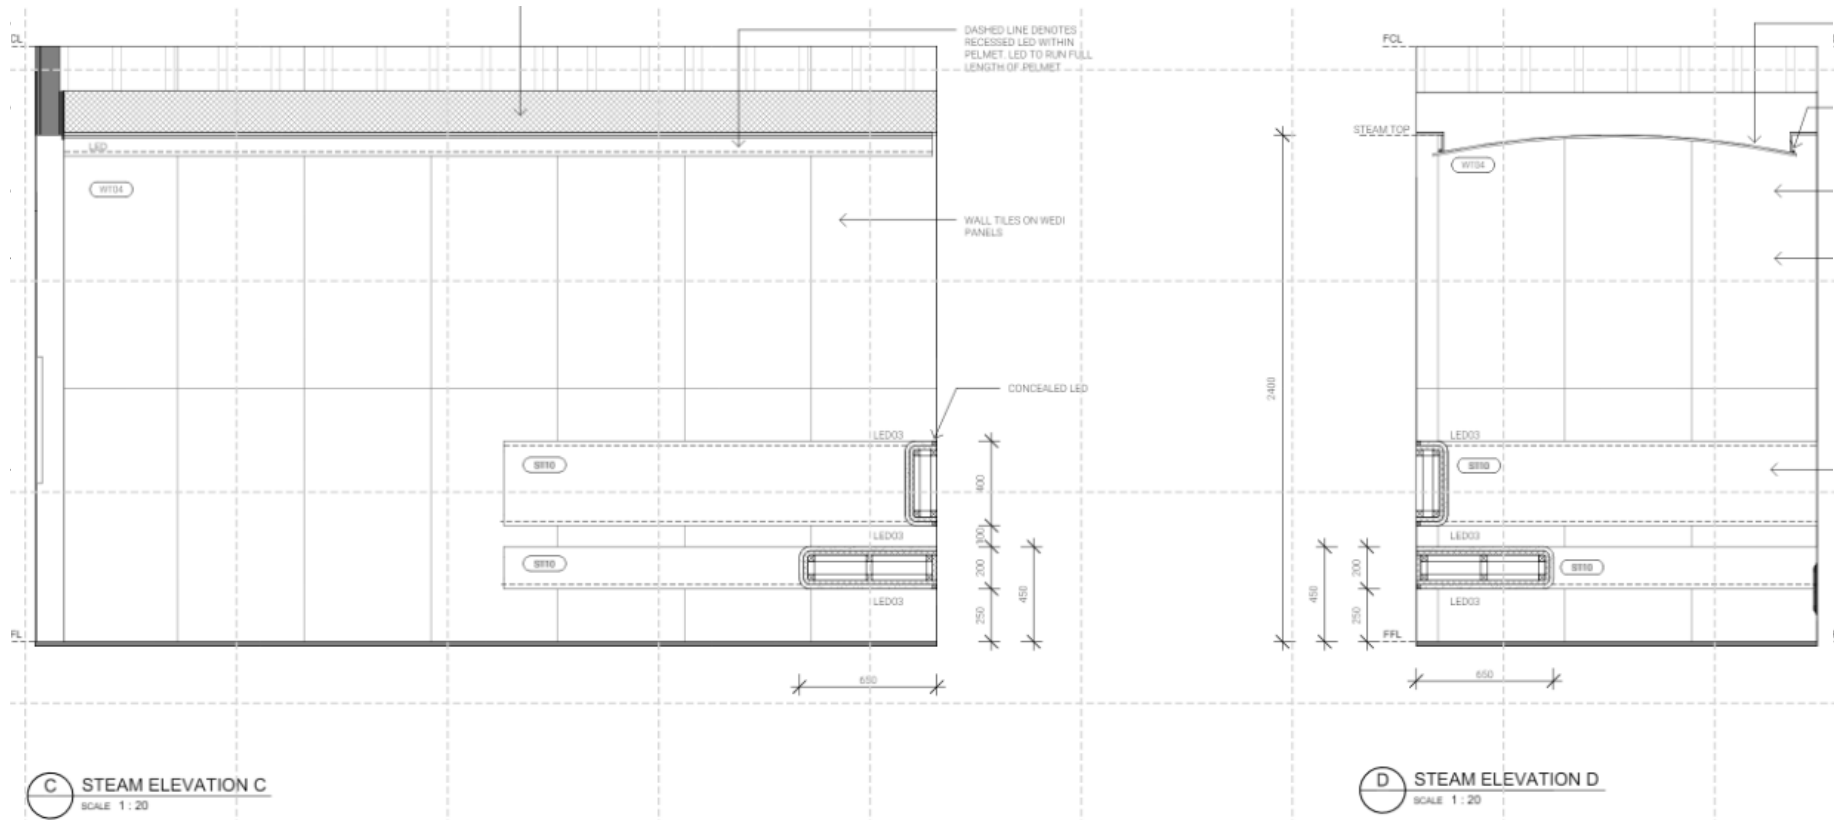
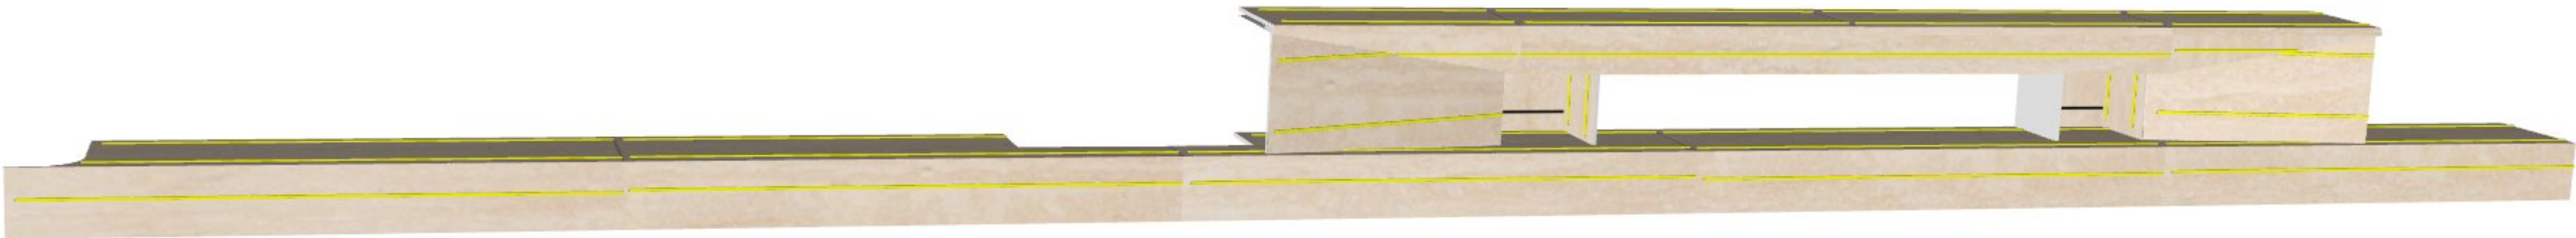


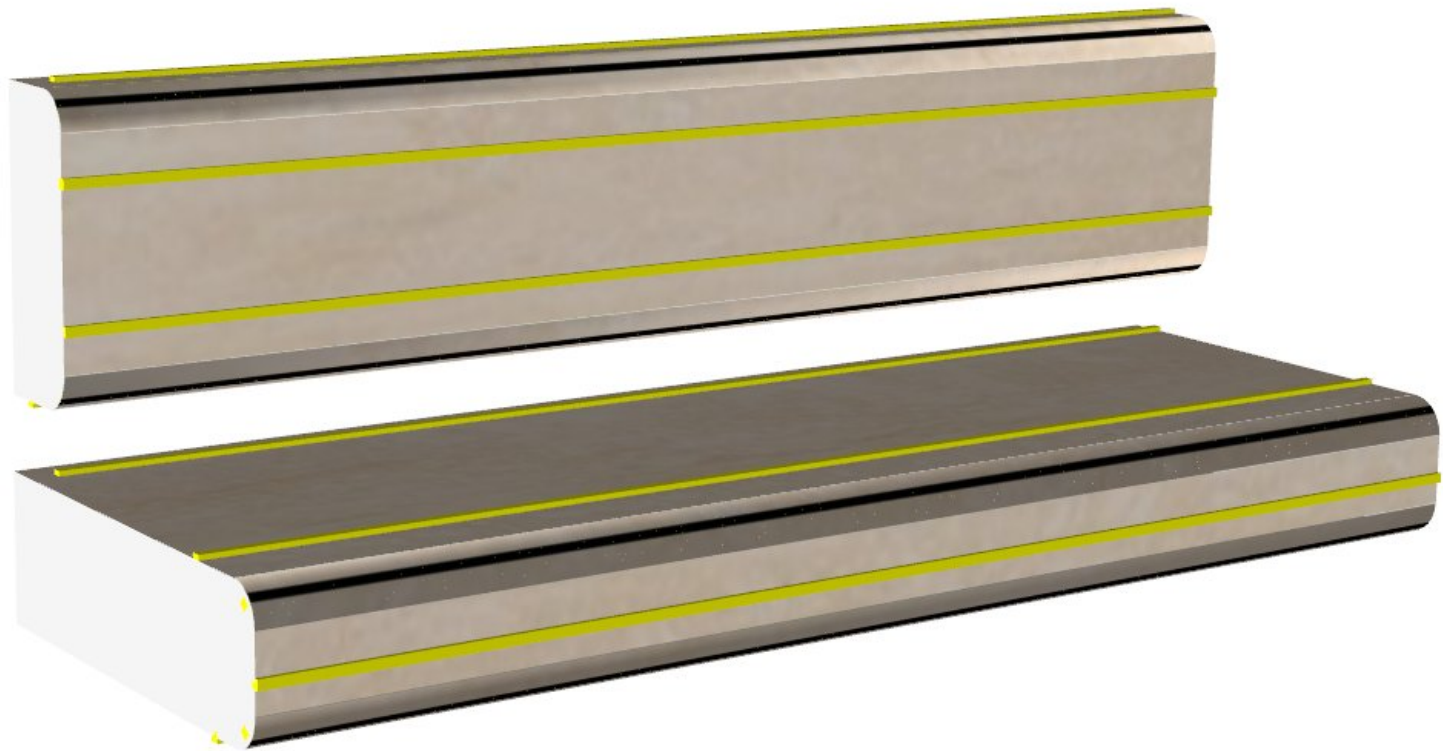
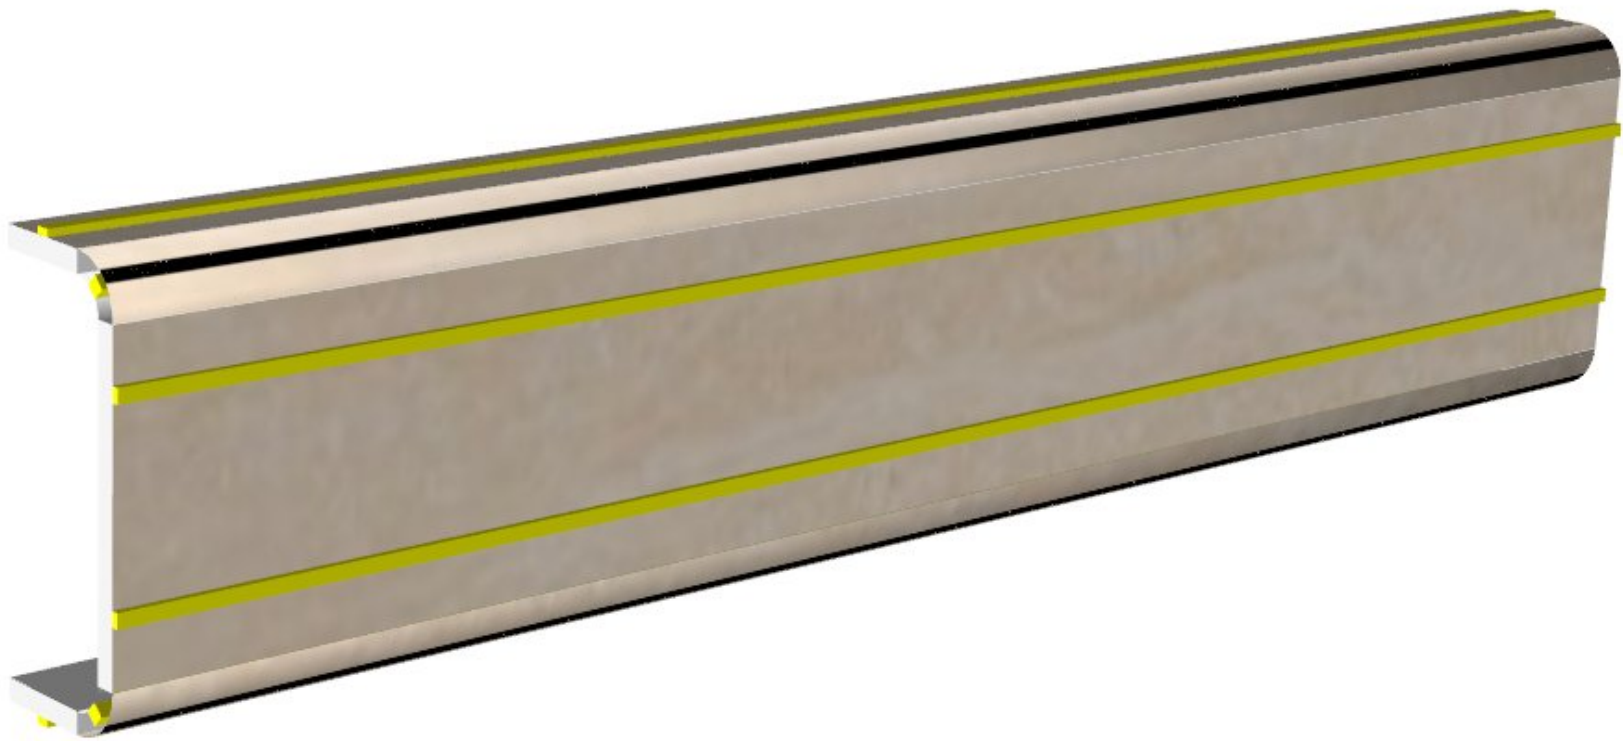


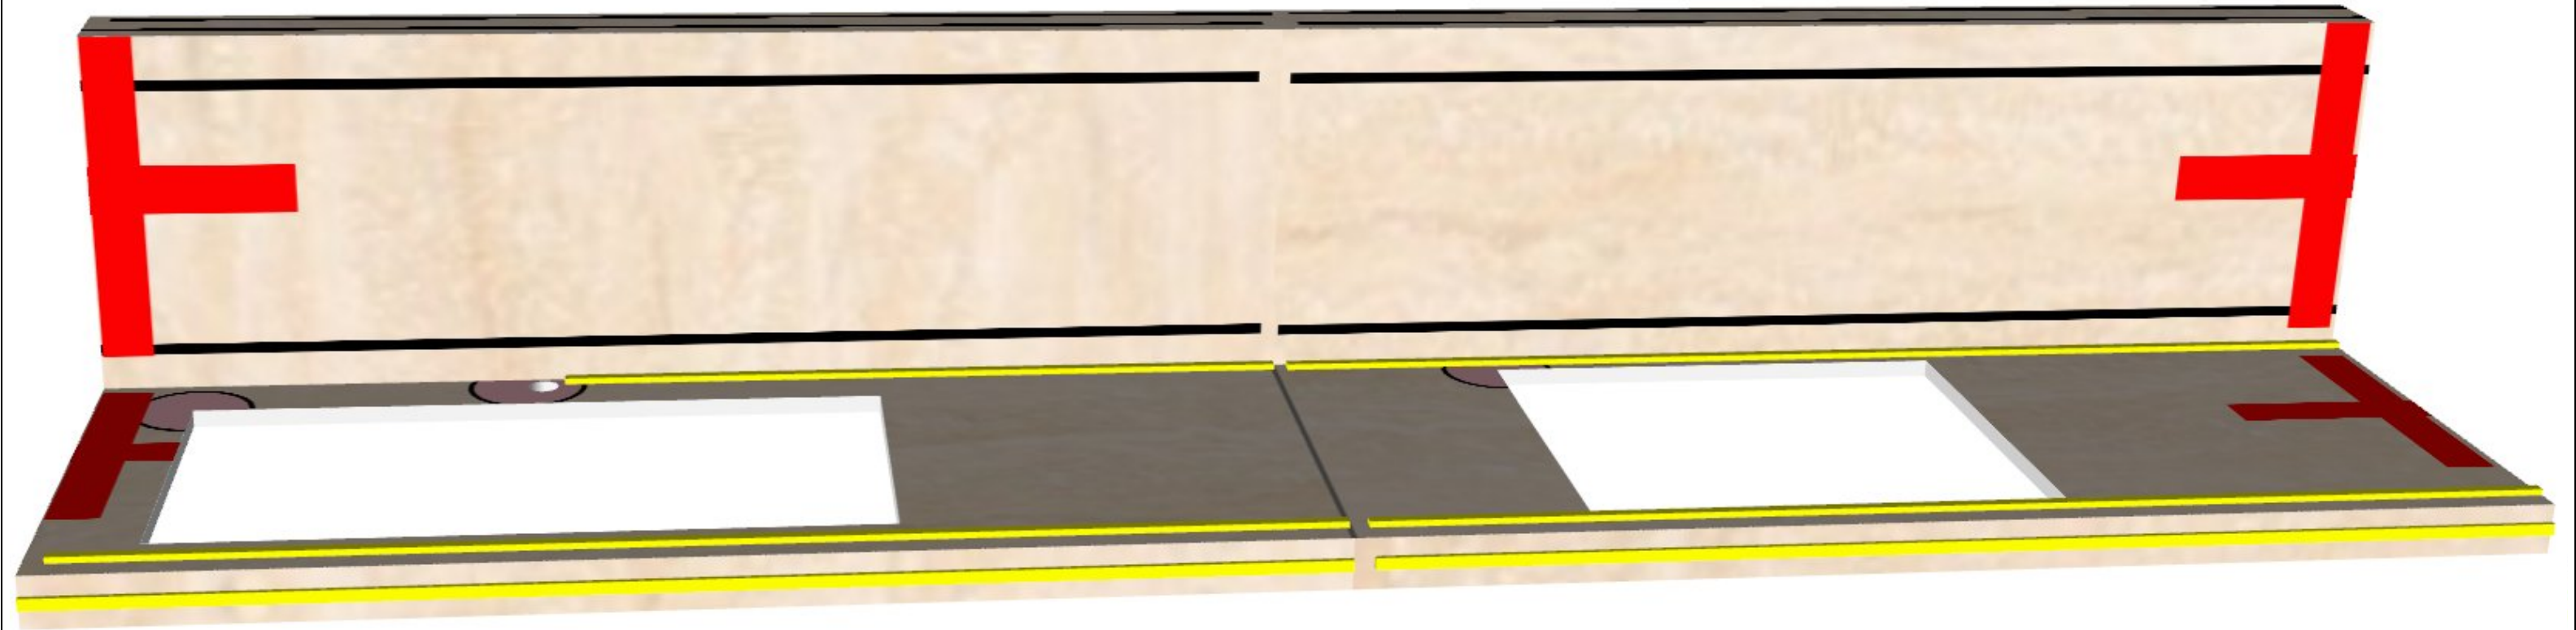
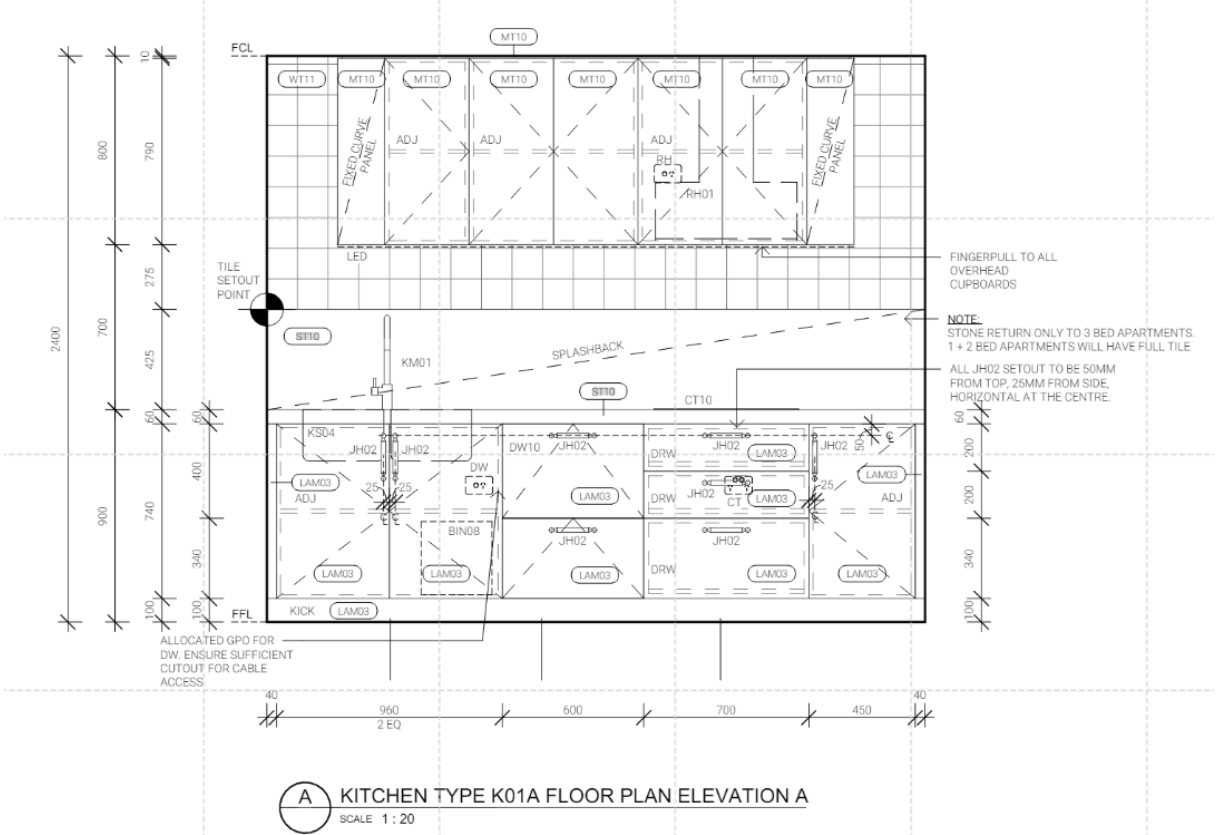


 
 



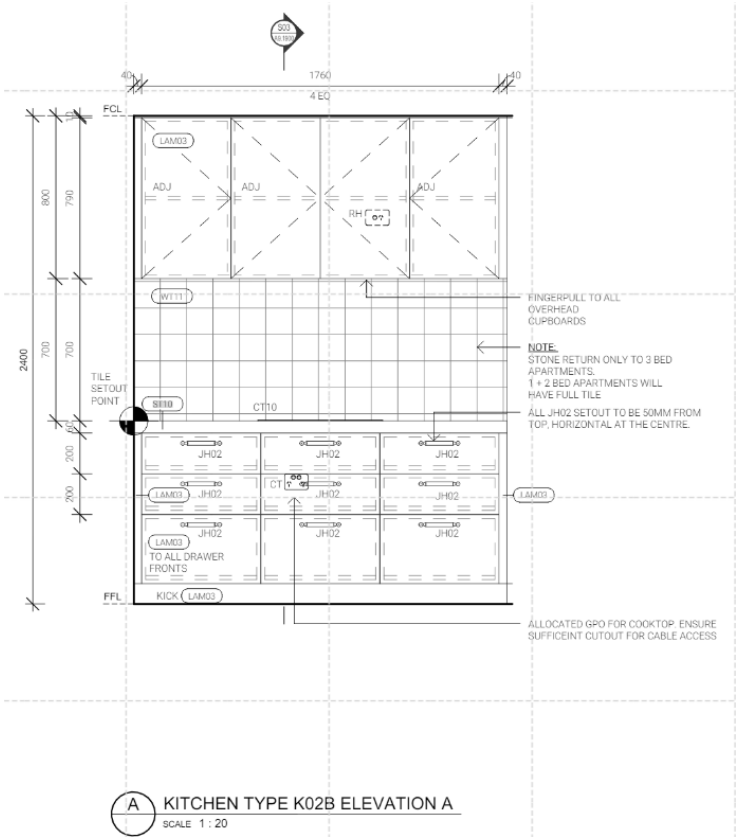


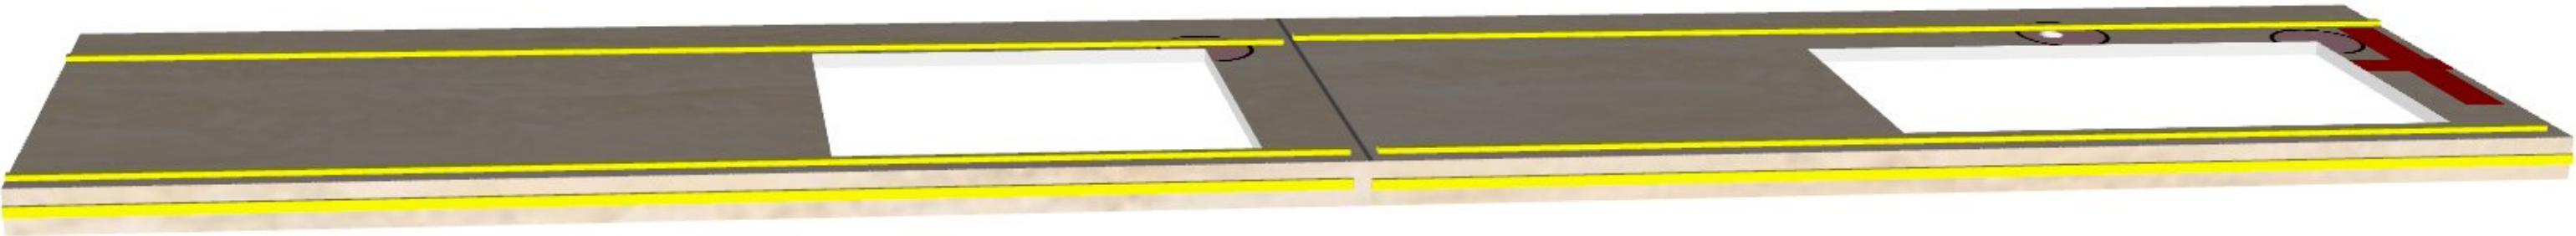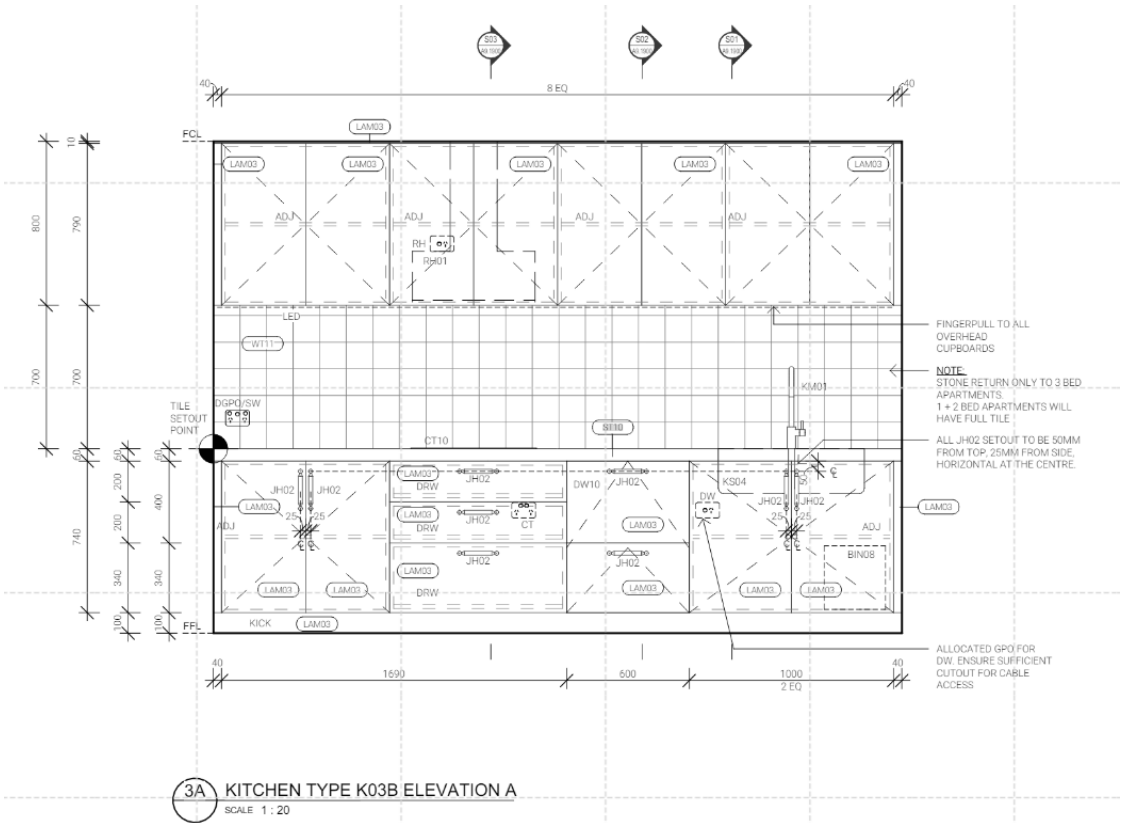


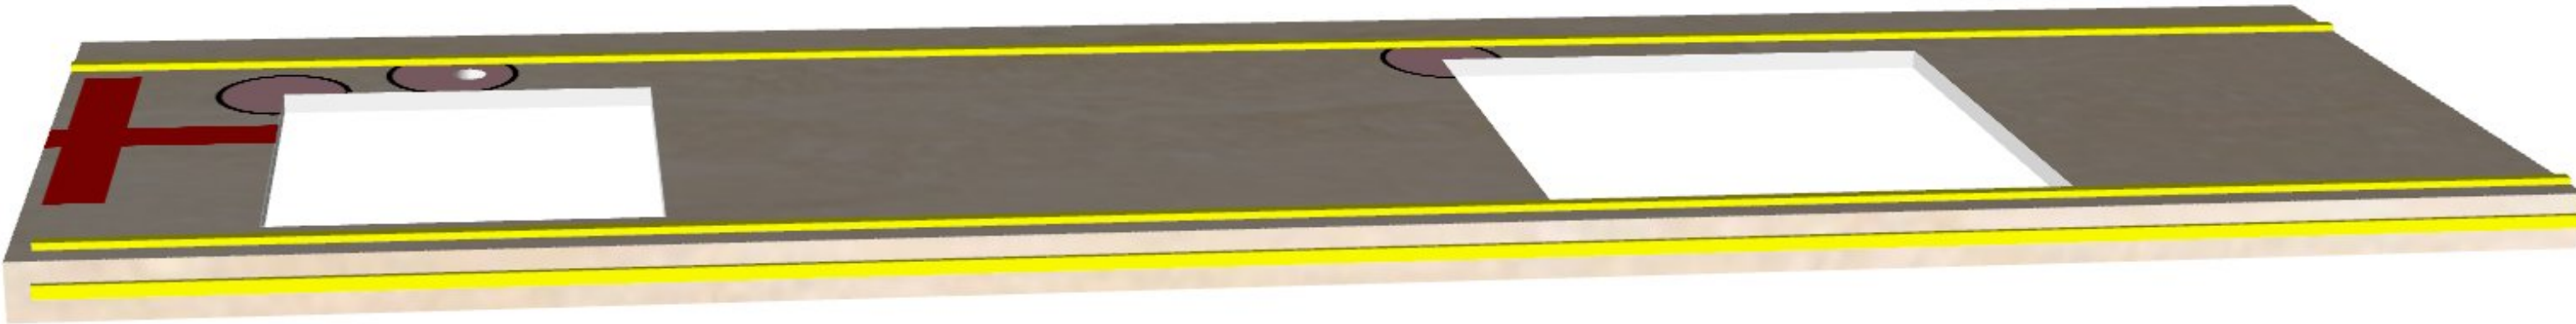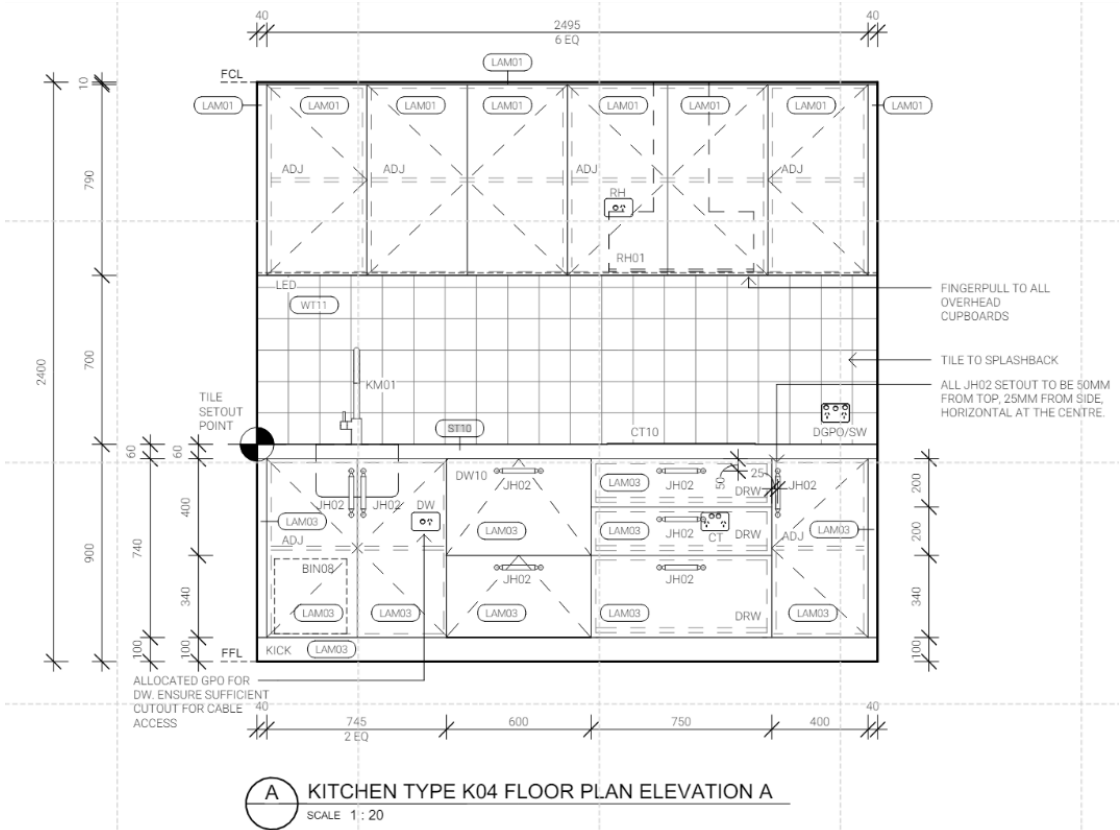


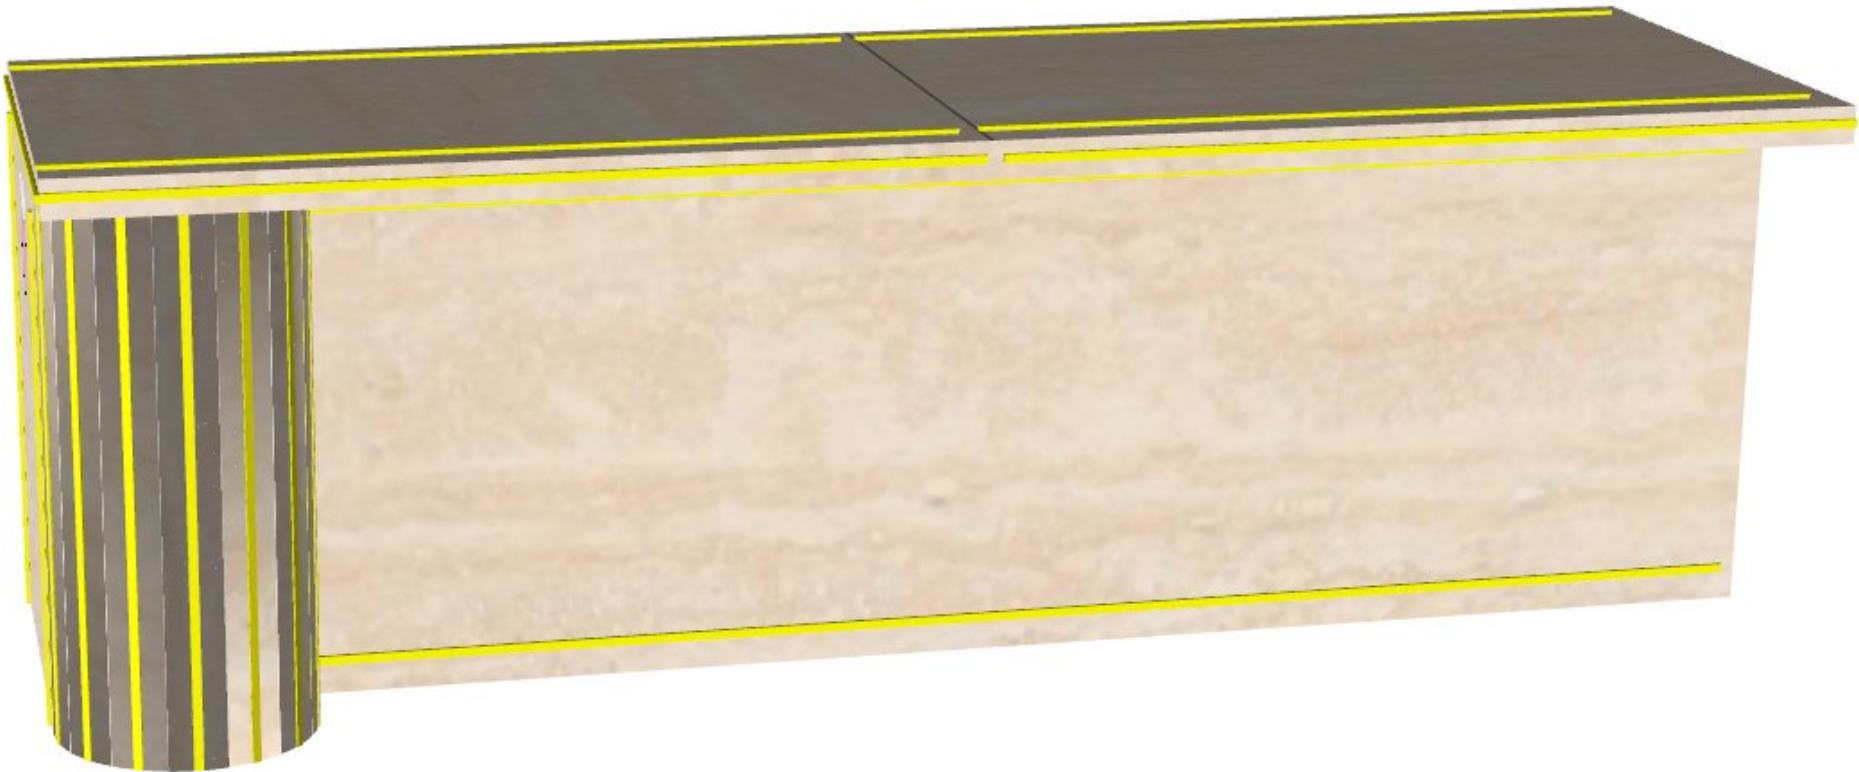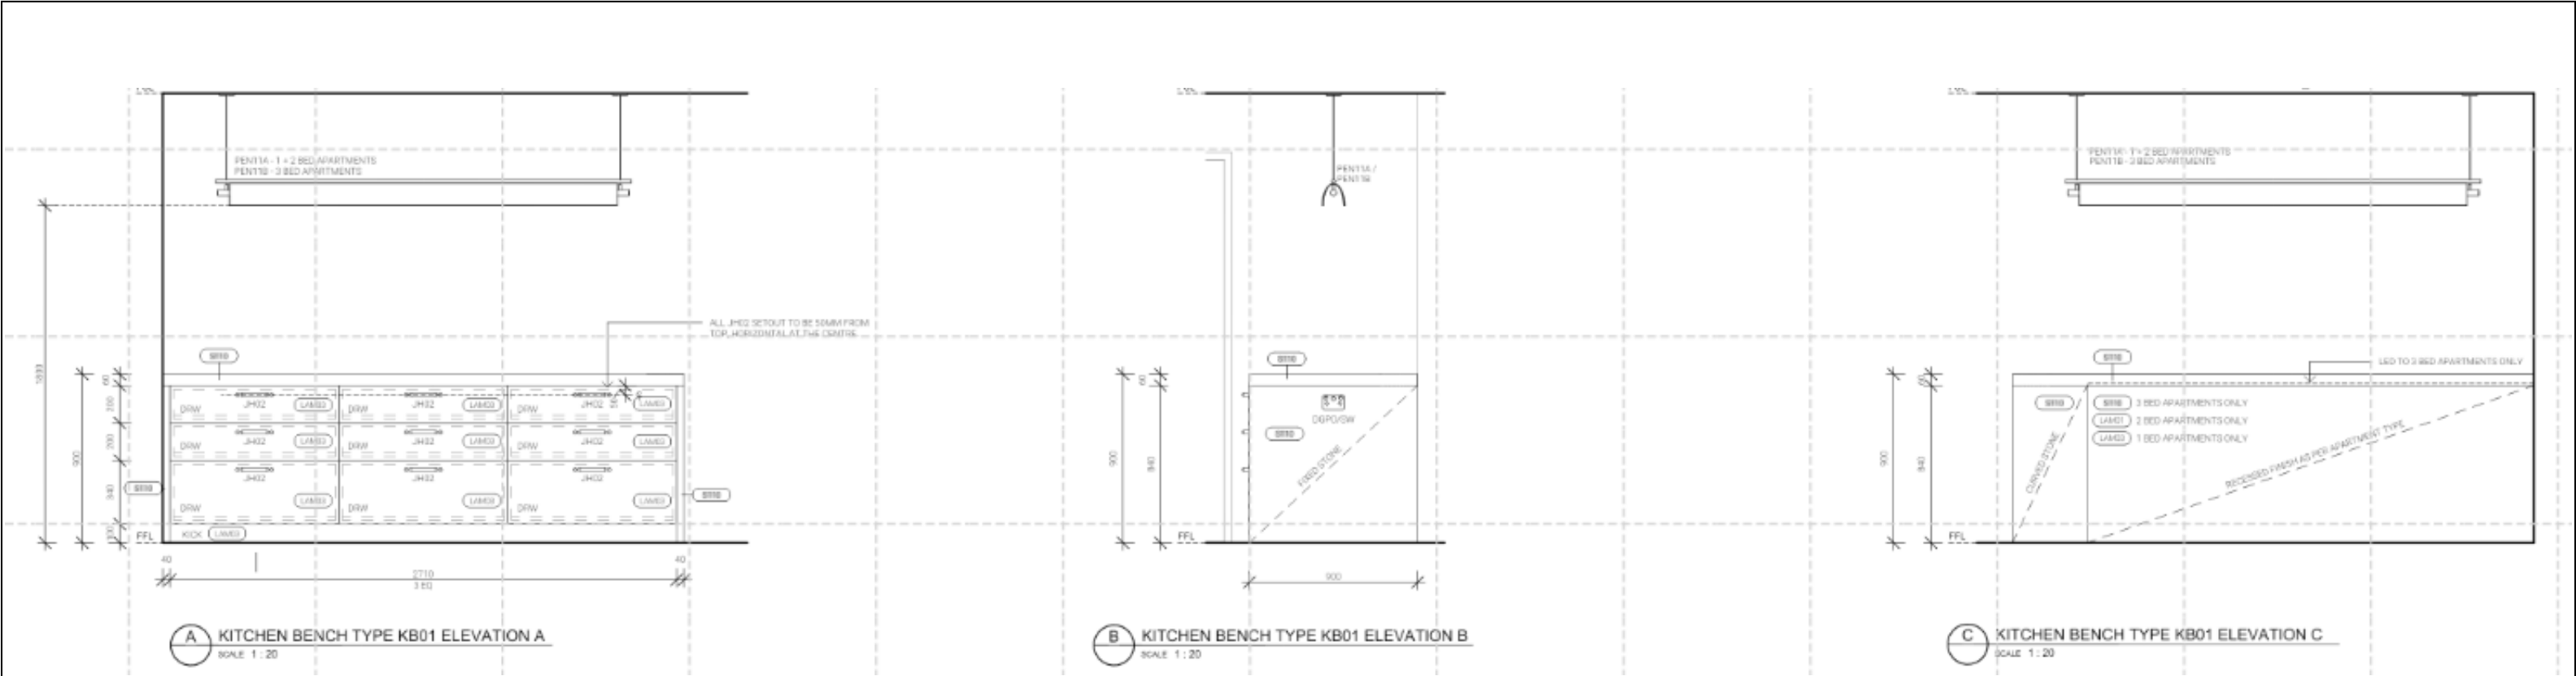


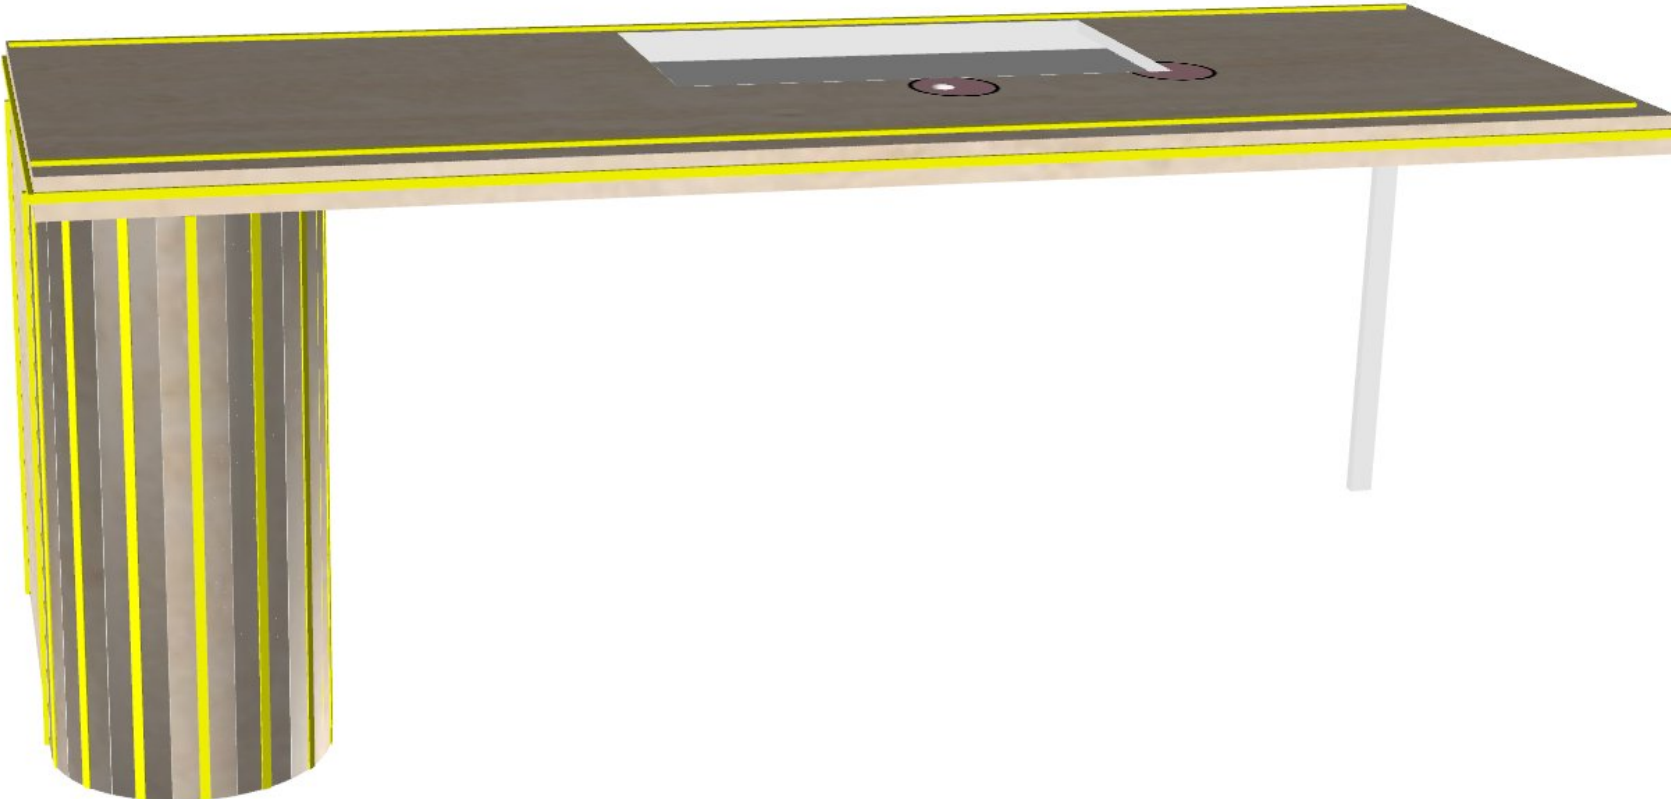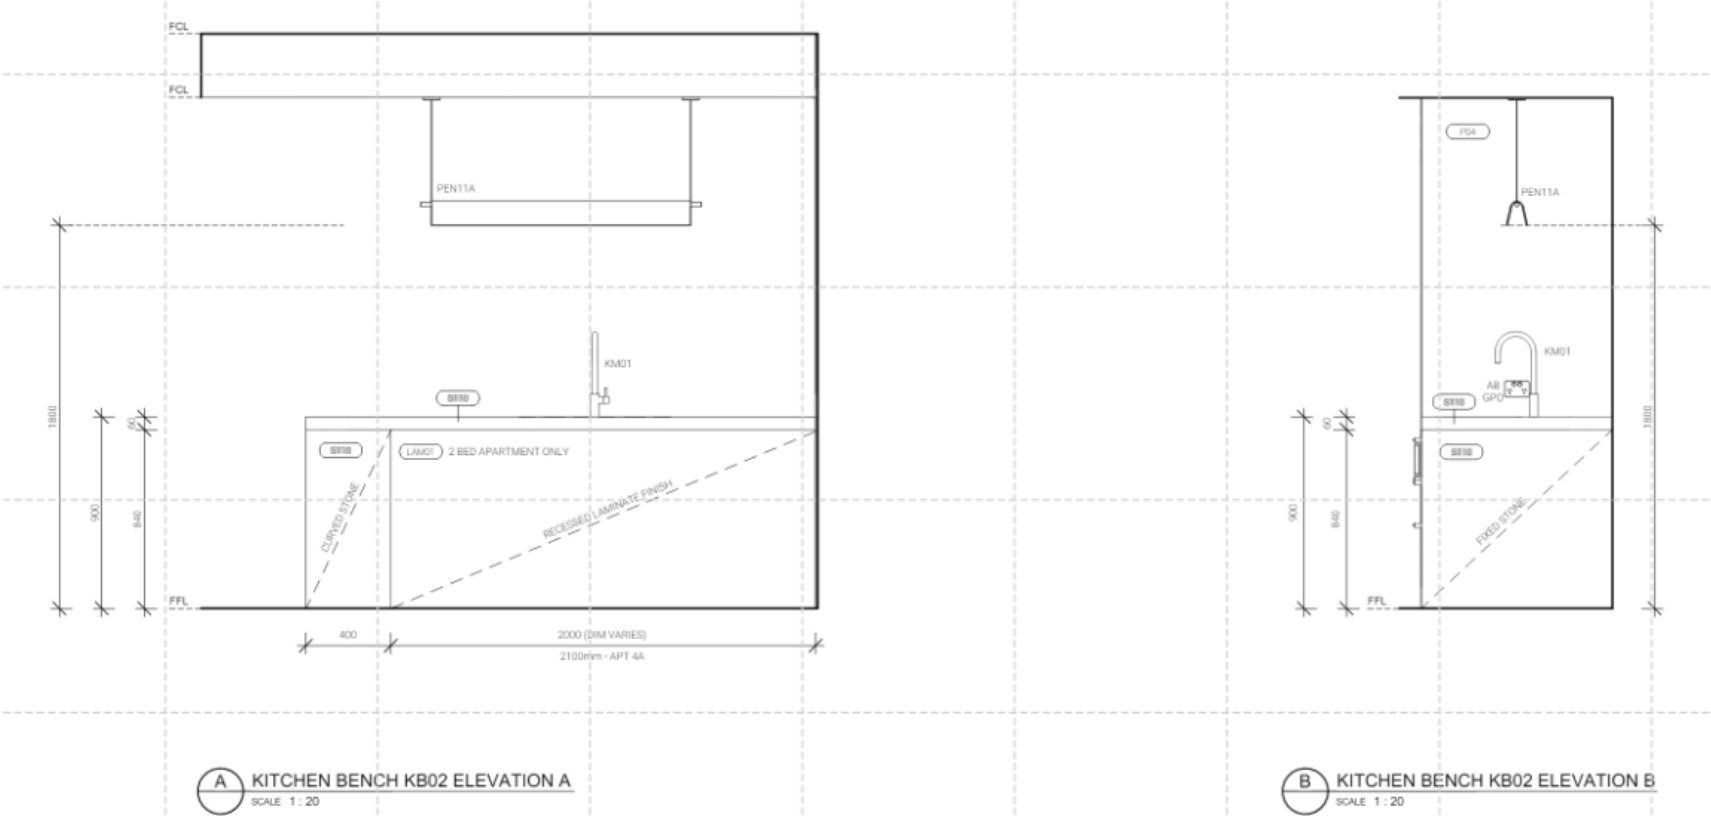


  


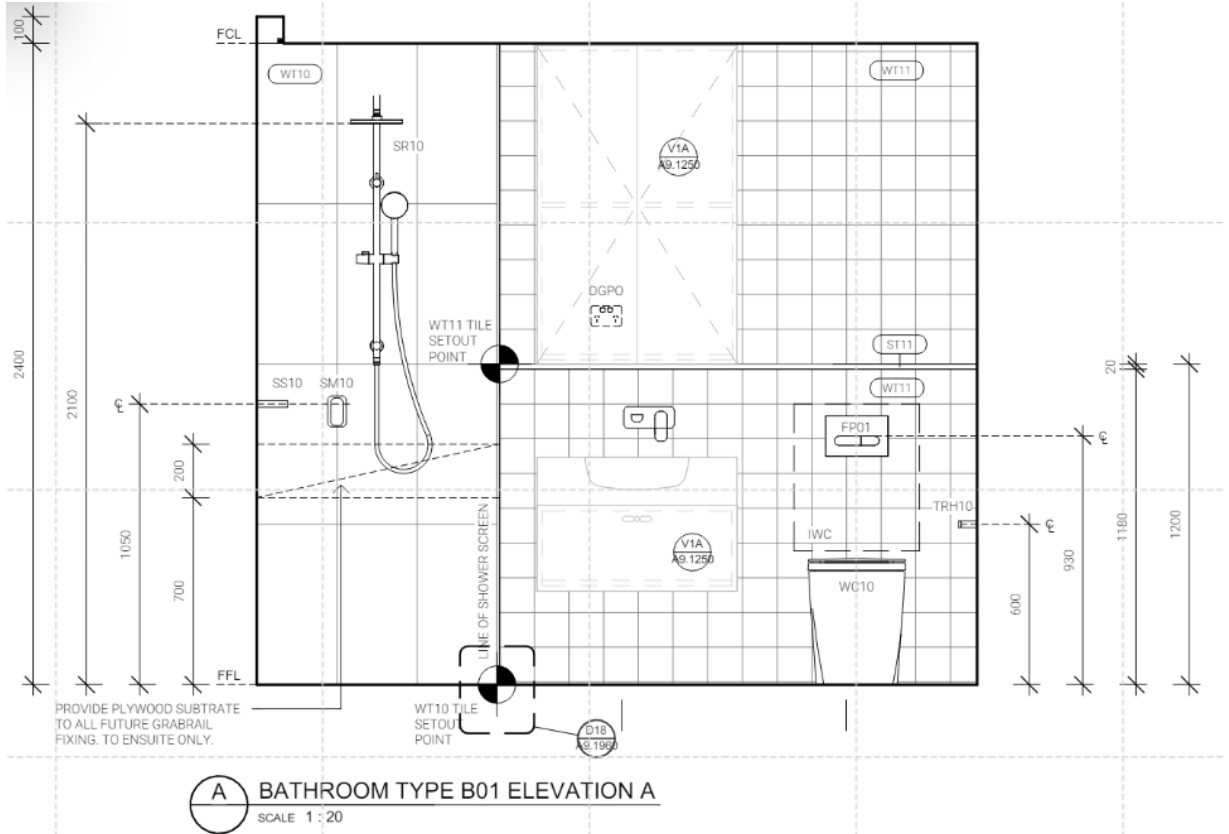


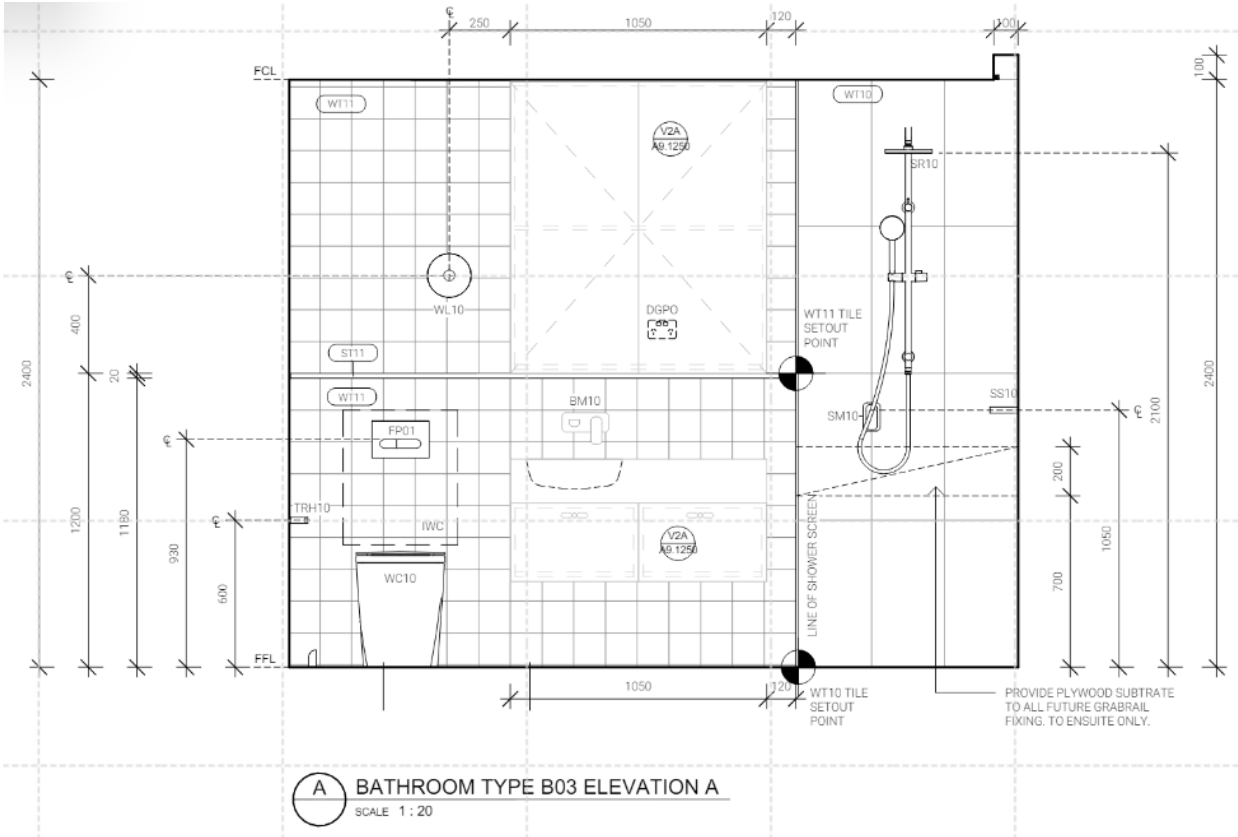



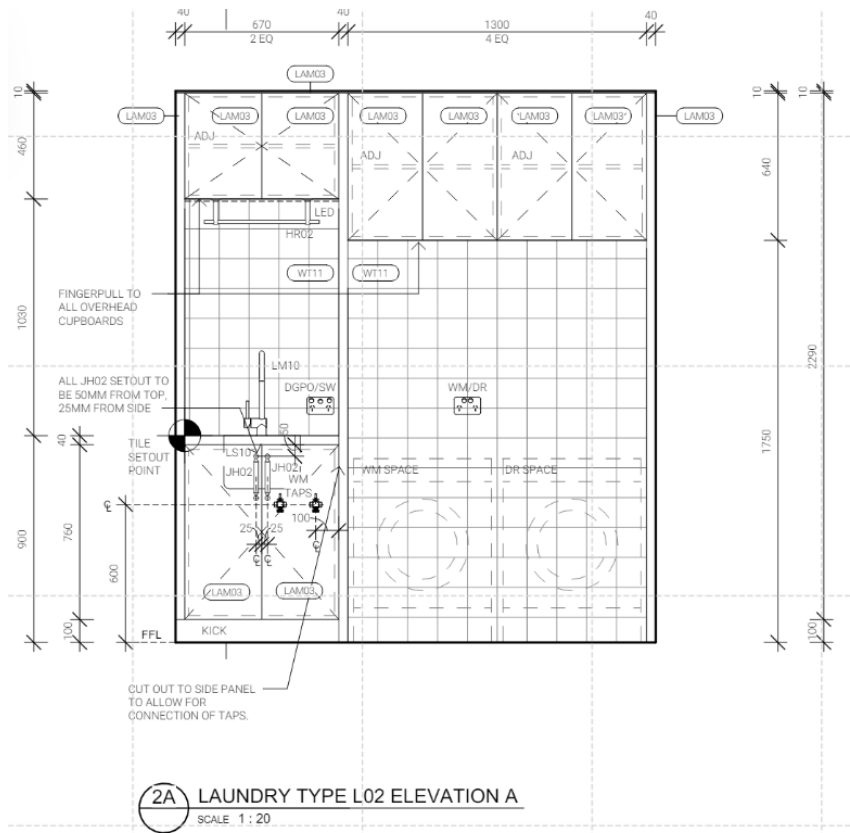



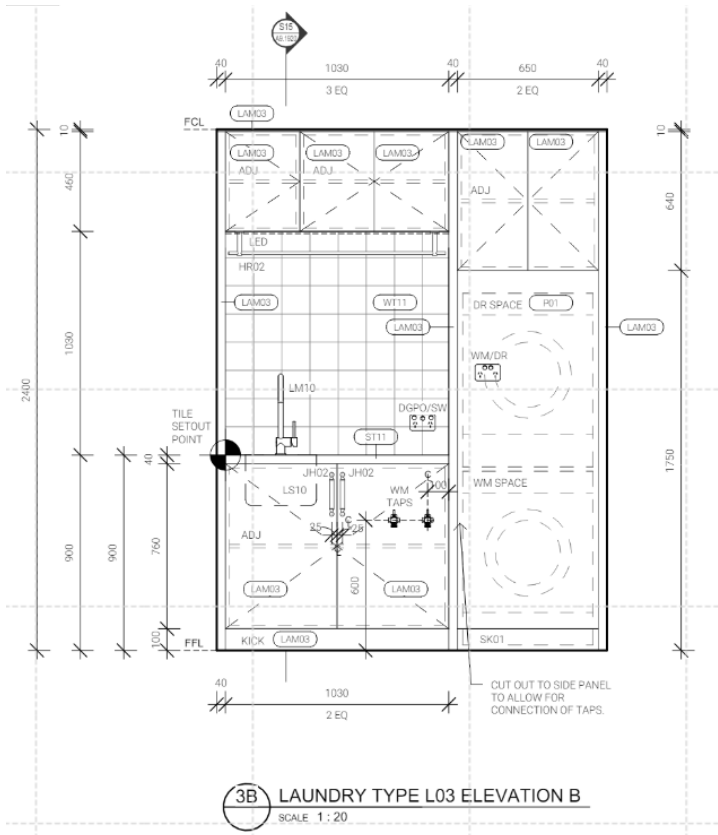


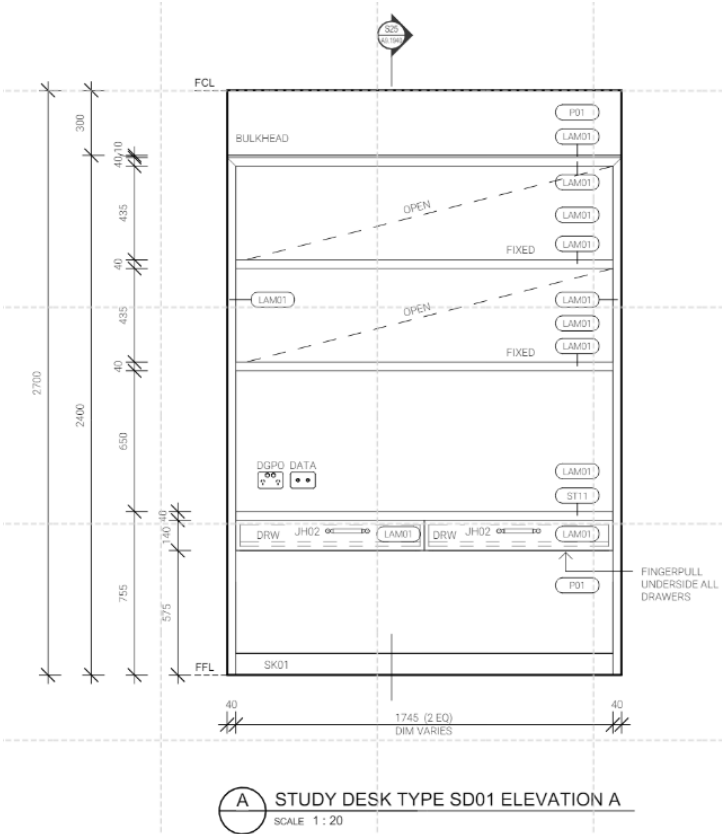


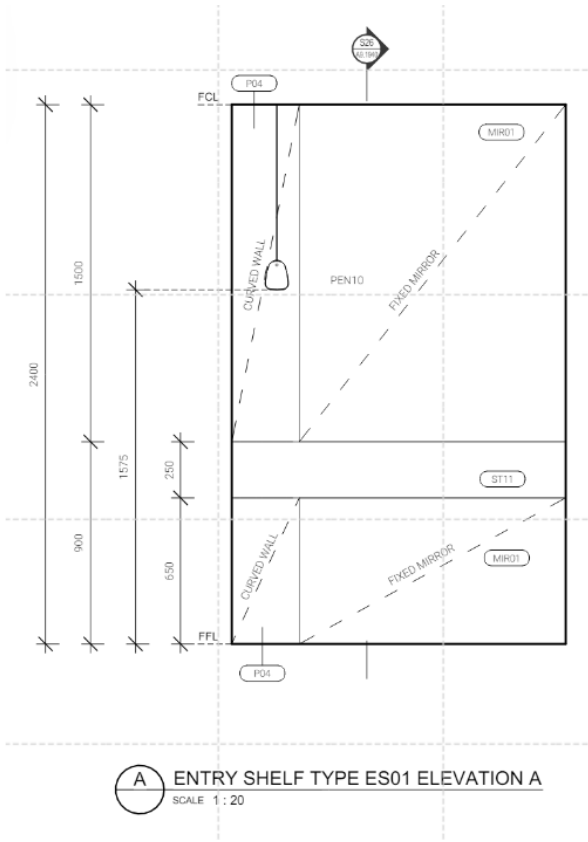


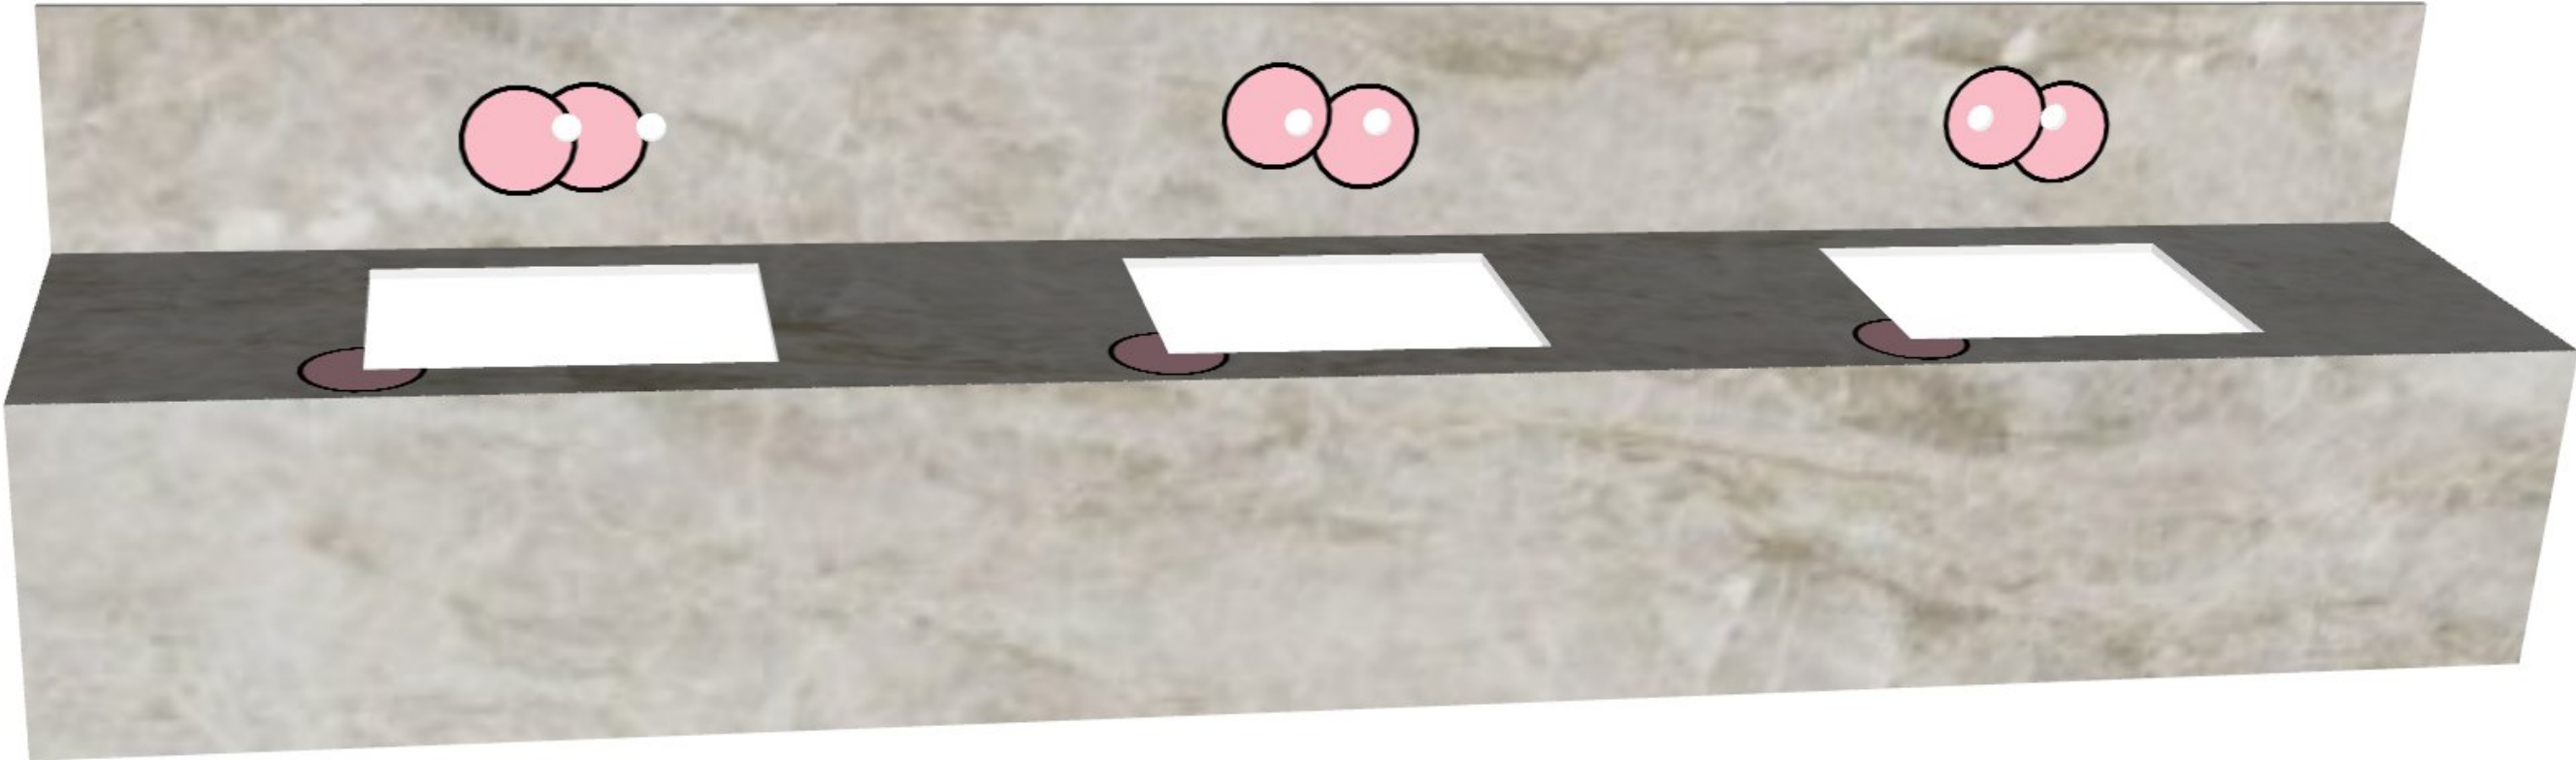


  

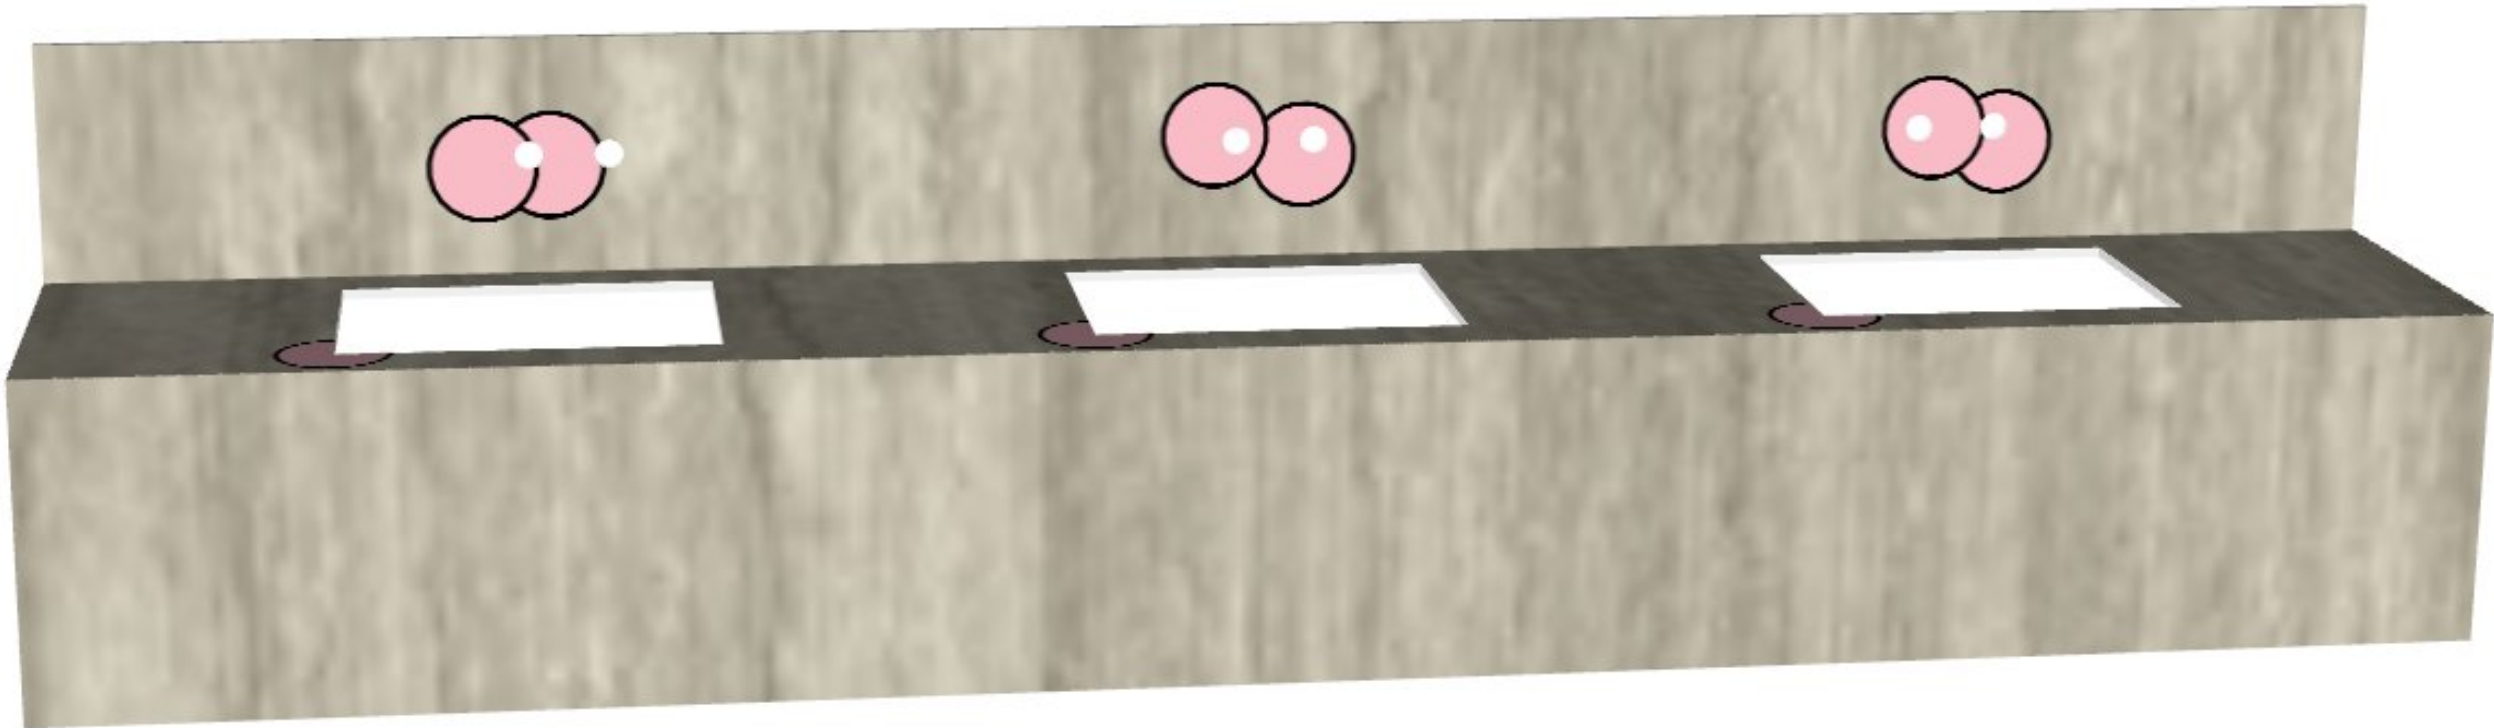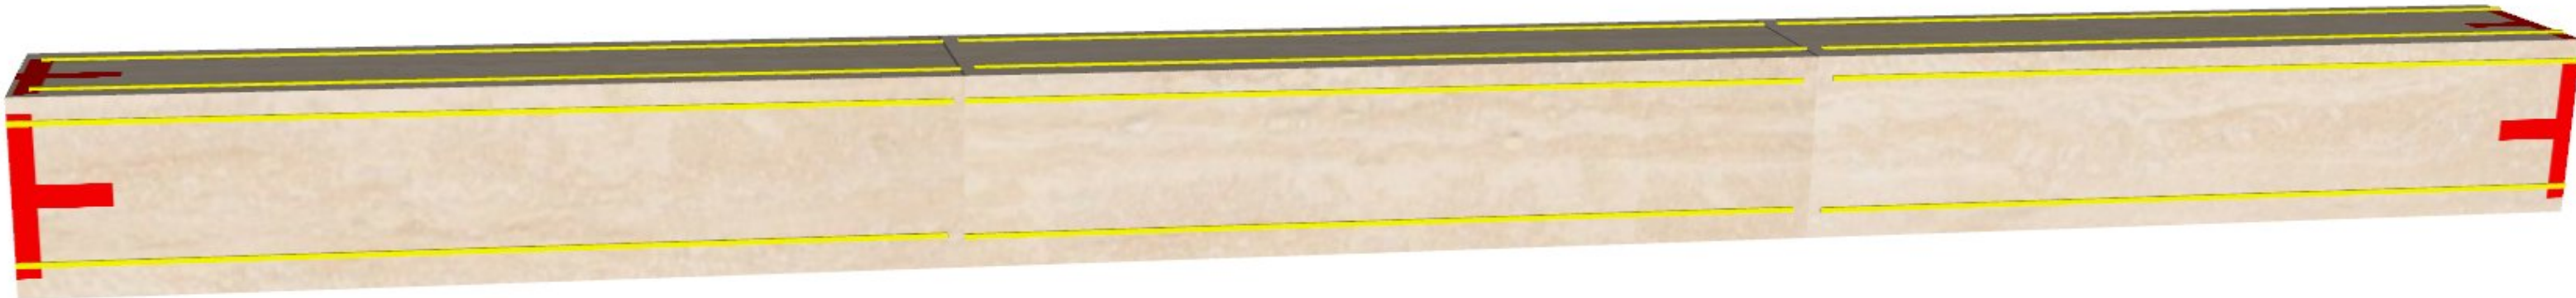


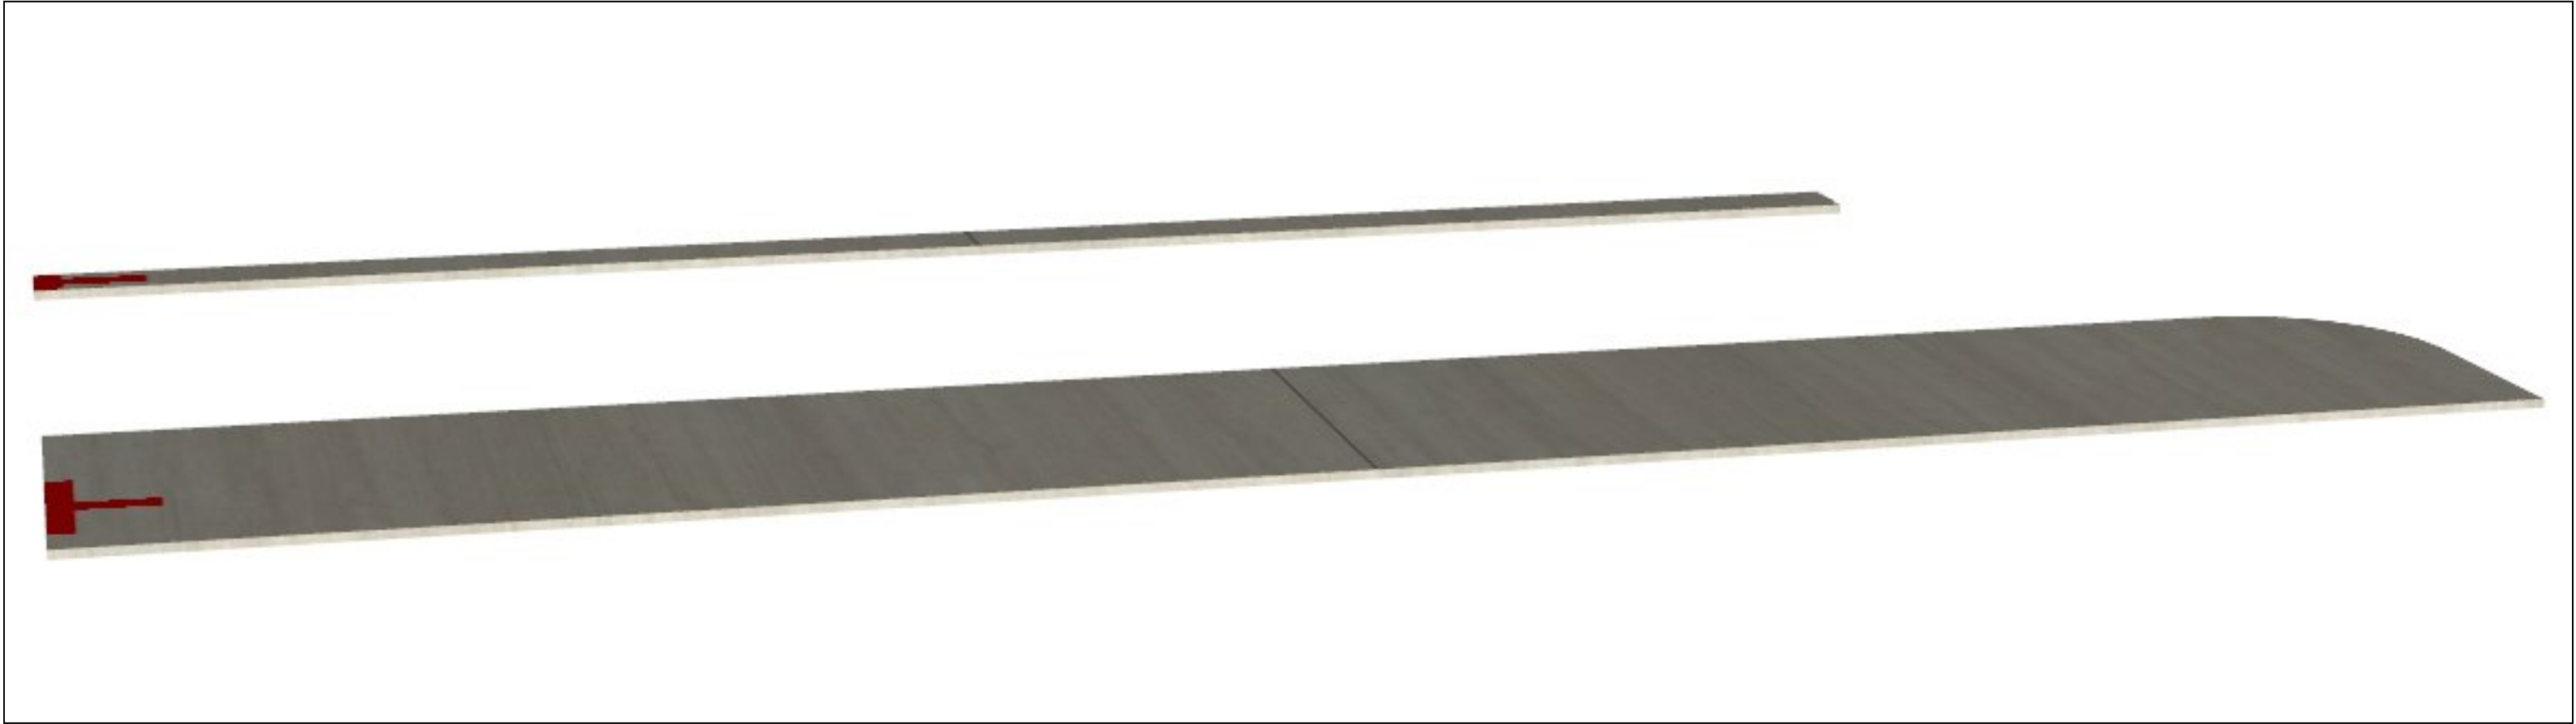

Layer 1

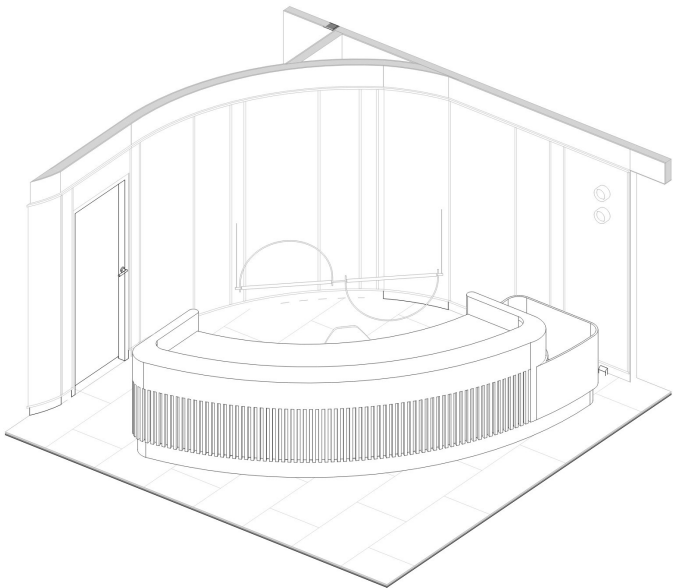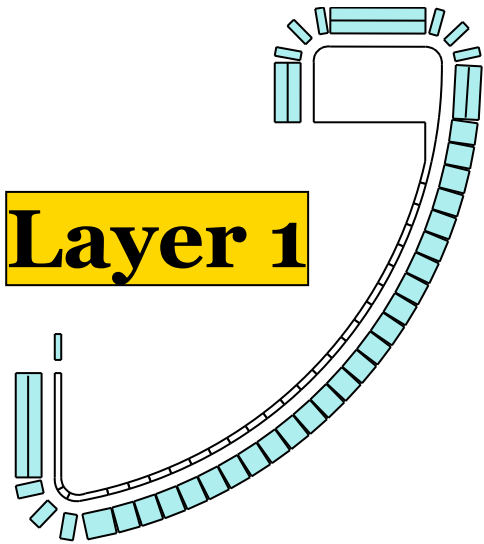


2 RECEPTION DESK 3D VIEW
SCALE


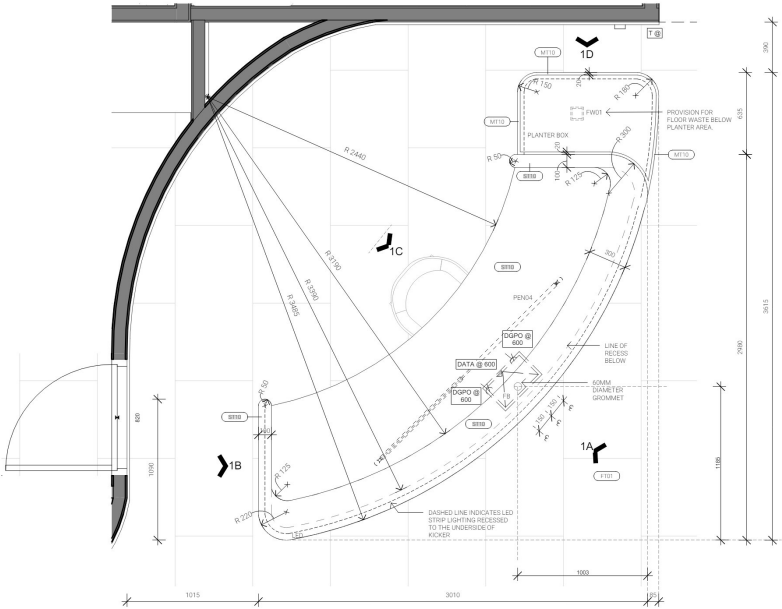


1 RECEPTION DESK FLOOR PLAN
SCALE 1:20


Layer 4

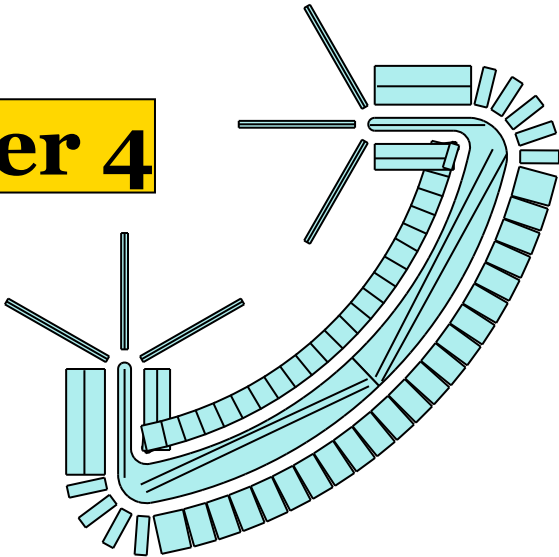

Layer 2

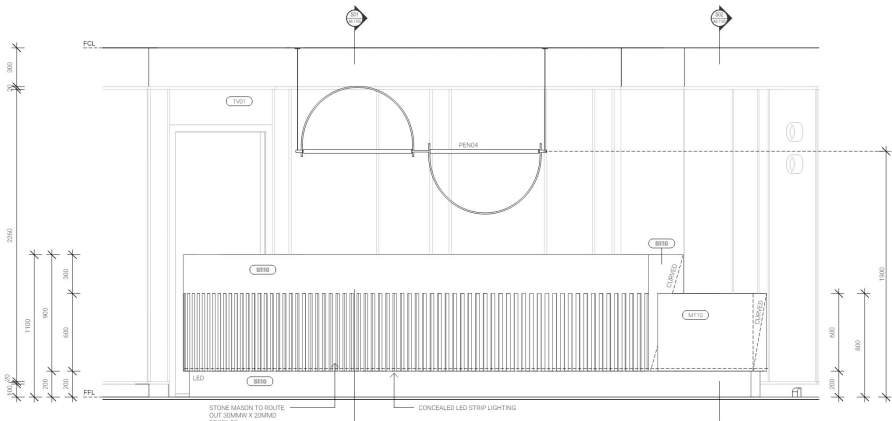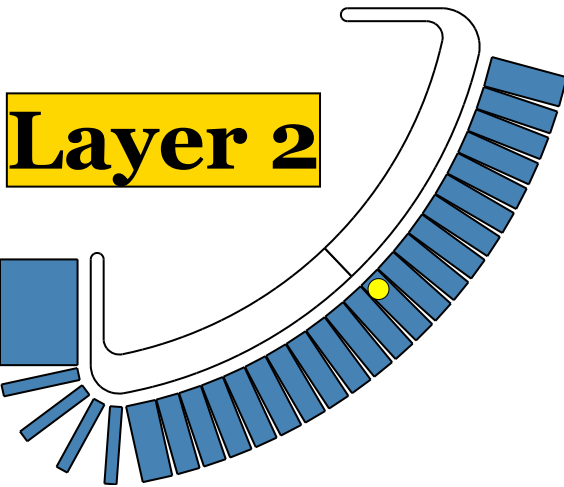

1A RECEPTION DESK ELEVATION A

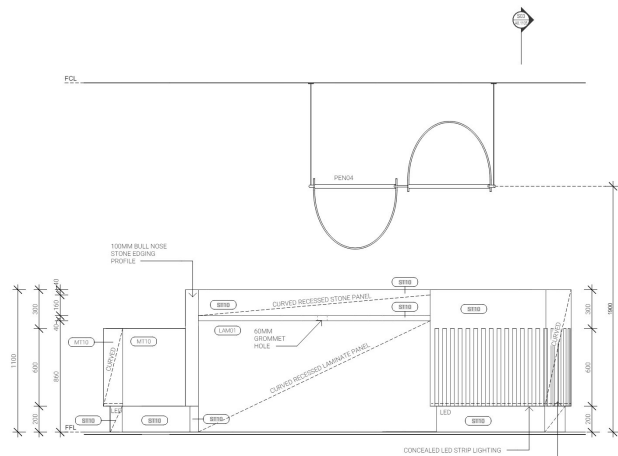

1B RECEPTION DESK ELEVATION B

Layer 3

